



REVISIONS:

No.	Description	Date
2	ISSUE FOR BID	09-12-2014
3	ISSUE FOR BID, REVISED	10-28-2014

PROJECT: 3202-131890
DATE: 10/28/2014
DRAWN BY: WBH
CHECKED BY: CRS


EXHAUST
SYSTEM
DETAILS

AO-005

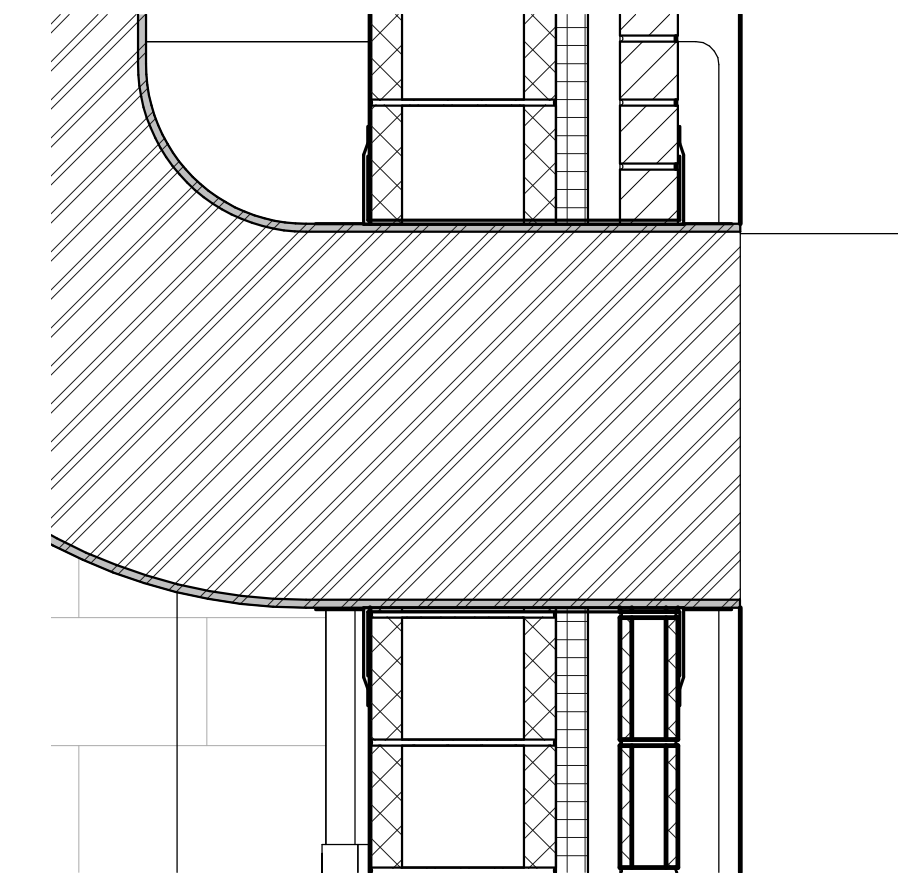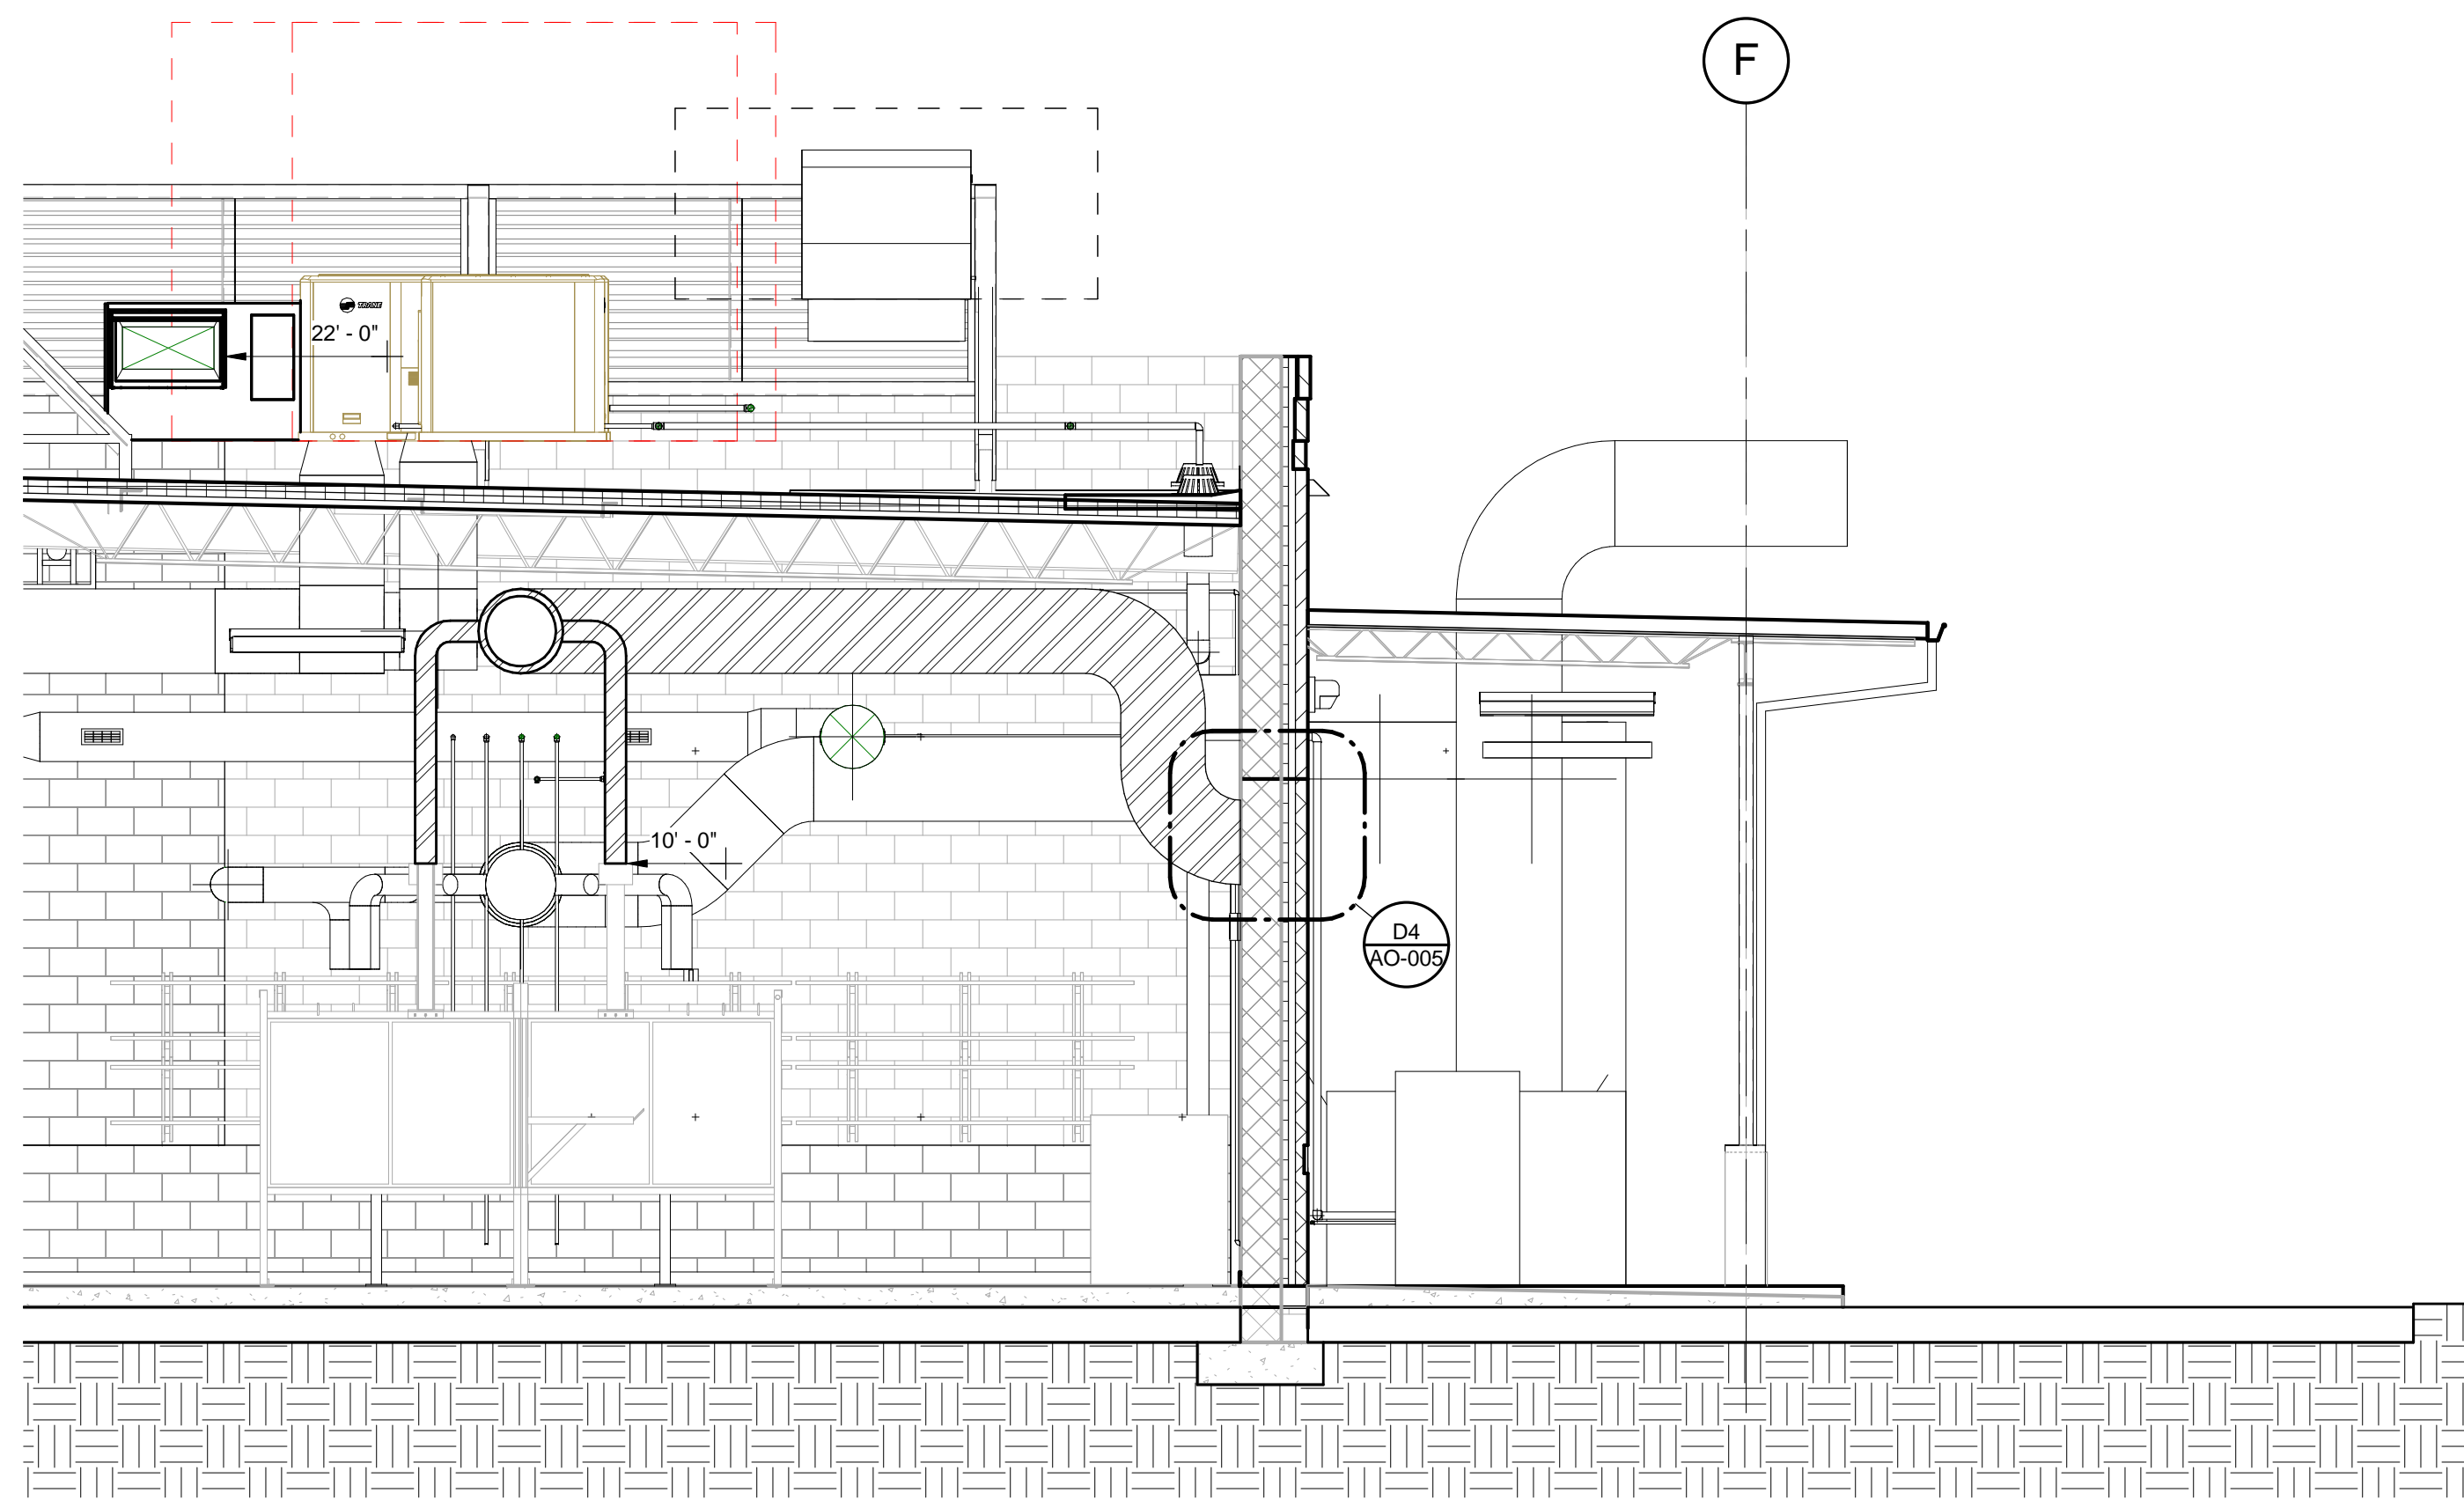

D1 WELDING LAB SECTION
1/4" = 1'-0"

D4 PENETRATION AT MASONRY WALL
1" = 1'-0"

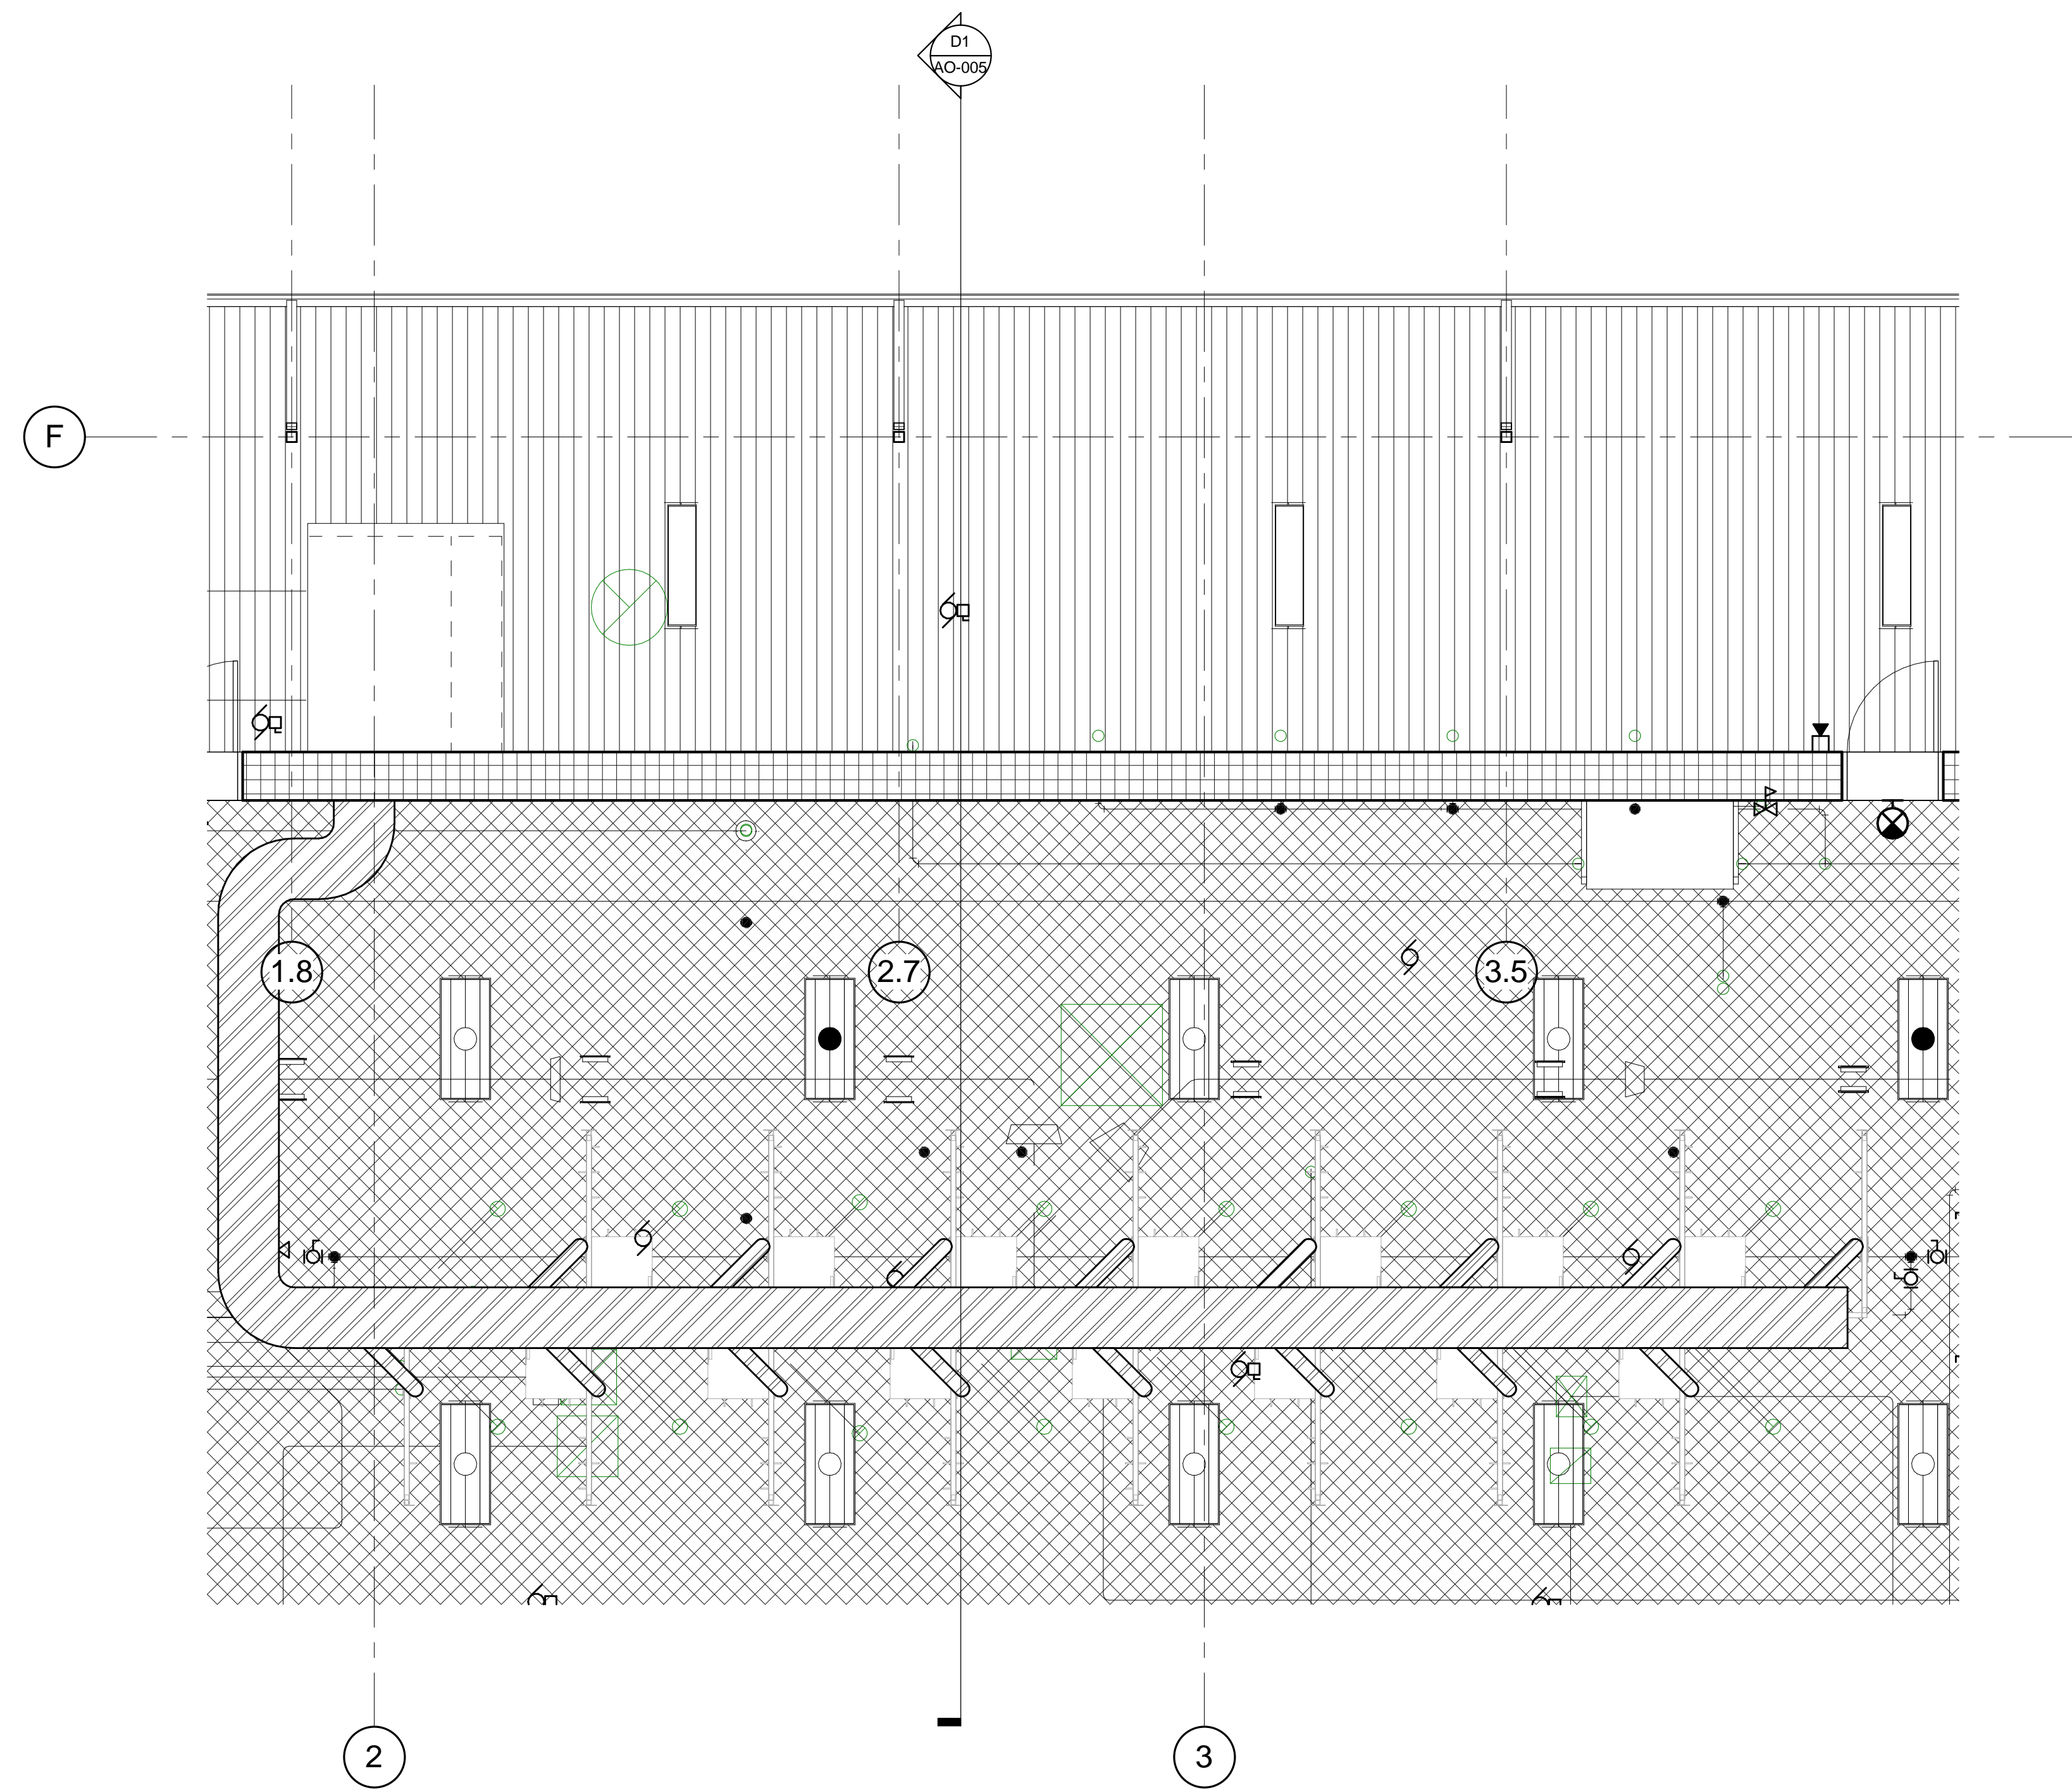

A1 WELDING LAB REFLECTED CEILING PLAN
1/4" = 1'-0"