


This drawing is the property of Matrix Engineering, Inc., and is not to be reproduced or copied in whole or in part. It is only to be used for the project and site specifically identified herein and is not to be used on any other project. It is to be returned upon request.

GENERAL NOTES

- 1. ALL ELECTRICAL WORK SHALL BE EXECUTED IN ACCORDANCE WITH THE 2020 VERSION OF THE NATIONAL ELECTRICAL CODE AND ALL OTHER LOCAL CODES, LAWS, AND ORDINANCES. WHERE ONE CODE DIFFERS FROM ANOTHER, THE STRICTER OF THE TWO SHALL APPLY.
2. IT IS THE DUTY OF THE ELECTRICAL CONTRACTOR TO BE FAMILIAR WITH THE CONSTRUCTION DETAILS OF THE BUILDING. THE CONTRACTOR SHALL COORDINATE THE INSTALLATION OF THE ELECTRICAL SYSTEM WITH ALL OTHER TRADES AND SHALL COMPLETE THE ELECTRICAL INSTALLATION AS SOON AS CONDITIONS WILL ALLOW.
3. ALL WORK SHALL BE DONE IN A NEAT, QUALITY MANNER WITH ALL WIRING AND RACEWAYS CONCEALED.
4. ALL ELECTRICAL DRAWINGS ARE GENERALLY DIAGRAMMATIC IN NATURE. THE ELECTRICAL CONTRACTOR SHALL CLOSELY COORDINATE ALL ELECTRICAL WORK WITH ALL OTHER TRADES WORKING ON THE PREMISES.
5. ELECTRICAL CONTRACTOR SHALL CONTACT THE ARCHITECT AFTER INSTALLATION OF ALL SWITCH, RECEPTACLE, TELEPHONE, TELEVISION, AND LIGHTING BOXES FOR AN ON-SITE REVIEW BEFORE ANY WIRING IS INSTALLED OR WALL SURFACES ARE COMPLETE. THE ARCHITECT MAY, AT THIS POINT, MAKE ADJUSTMENTS TO THE BOX LOCATIONS AS DESIRED.
6. WHERE CONDUIT AND WIRING HAS NOT BEEN SHOWN ON THE DRAWINGS THE ARRANGEMENT AND ROUTING OF LIGHTING AND RECEPTACLE BRANCH CIRCUITS WILL BE AT THE CONTRACTOR'S DISCRETION IN ACCORDANCE WITH GENERALLY ACCEPTED GOOD PRACTICE, N.E.C. REQUIREMENTS AND THE FOLLOWING LIMITATIONS:
A. SIZE BRANCH CIRCUIT CONDUCTORS WITHIN THE FOLLOWING MAXIMUM LENGTH LIMITS: (MEASURE TO THE CENTER OF THE LOAD FOR LIGHTING CIRCUITS AND THE MOST REMOTE OUTLET FOR RECEPTACLE CIRCUITS)
#12 | #10 | #8 | #6
120V., 20A. | 85' | 110' | 165' | 270'
277V., 20A. | 160' | 250' | 390' | 600'
7. THIS PROJECT TO MEET NFPA 72 AND ADA REQUIREMENTS REGARDING MOUNTING HEIGHTS OF ELECTRICAL DEVICES.
8. RECESSED LIGHTING FIXTURES MUST HAVE 1/2" CLEARANCE FROM COMBUSTIBLE MATERIALS AND 3" CLEARANCE FROM INSTALLATION OR BE IC RATED PER ARTICLE 410.116 (A) 1 AND 2 AND 410.116 (B) OF THE 2020 NEC.
9. DURING CONSTRUCTION OPERATIONS, THE ELECTRICAL CONTRACTOR SHALL FAITHFULLY MAKE A RECORD OF ALL APPROVED CHANGES FROM THE CONTRACT DRAWINGS, INCLUDING ACCURATE DIMENSIONS WHERE APPLICABLE, AND SHALL ALSO RECORD ACCURATE DIMENSIONS LOCATING ALL BELOW-GRADE OUTSIDE ELECTRICAL UTILITIES (WHETHER CHANGED OR NOT) WITH REFERENCE TO PERMANENT ABOVE-GRADE OBJECTS.
AT THE COMPLETION OF THE WORK ALL SUCH CHANGES SHALL BE RECORDED NEATLY IN RED INK BY THE ELECTRICAL CONTRACTOR ON AN UNUSED SET OF THE ELECTRICAL CONTRACT DRAWINGS SUPPLIED BY THE ARCHITECT. THE RED LINE CHANGES SHALL BE REVIEWED AND APPROVED BY THE ENGINEER AND THE COMPLETED RECORD PRINTS RETURNED TO THE ARCHITECT.
10. MINIMUM SIZE CONDUIT FOR 20A CIRCUITS IS 3/4" CONDUIT FOR METALLIC AND PVC CONDUIT.
11. ALL PRE-WIRED EQUIPMENT MUST BE LISTED AND LABELED BY AN APPROVED TESTING AGENCY PER ARTICLE 110.3 (A AND B) OF THE 2020 NEC.
12. THE TERMINATION PROVISIONS OF EQUIPMENT MUST BE USED IN DETERMINING THE AMPACITIES OF CONDUCTORS BASED ON TABLE 310.16 REGARDLESS OF THE INSTALLATION RATING OF THE CONDUCTORS PER ARTICLE 110.14 (C) 1 AND 2 OF THE 2020 NEC.
13. FLASH PROTECTION WARNING LABELS REQUIRED ON SWITCHBOARDS, PANEL BOARDS, AND MOTOR CONTROL CENTERS PER ARTICLE 110.16 OF THE 2020 NEC.
14. SPACES ABOUT ELECTRICAL EQUIPMENT MUST MEET 110.26 (A THROUGH F) ARTICLE 2020 NEC.
15. RACEWAYS AND CABLES INSTALLED ABOVE SUSPENDED CEILING REQUIRED TO HAVE INDEPENDENT SUPPORT WIRES. CEILING'S GRID WIRES CANNOT BE USED TO SUPPORT RACEWAY AND CABLES UNLESS CEILING GRID IS RATED FOR SUPPORT PER ARTICLE 300.11 OF THE 2020 NEC.
16. TYPE NM, NMC AND NMS CABLES CANNOT BE USED ABOVE SUSPENDED CEILING PER ARTICLE 334.12 OF THE 2020 NEC.
17. FLEXIBLE CORDS CANNOT BE USED AS A SUBSTITUTE FOR FIXED WIRE OR CONCEALED ABOVE SUSPENDED CEILING PER ARTICLE 400.12 (1) AND (5) PER THE 2020 NEC.
18. INDIVIDUAL UNIT EQUIPMENT USED FOR EXIT SIGNS AND EMERGENCY LIGHTS THAT USES A RECHARGEABLE BATTERY MUST BE SUPPLIED BY THE CIRCUIT THAT SUPPLIES THE NORMAL LIGHTING FOR THAT AREA PER ARTICLE 700.12 (F) AND 700.17 OF THE 2020 NEC.

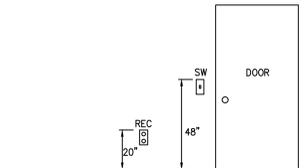

TYPICAL DEVICE MOUNTING HEIGHT SCALE: NONE

POWER LEGEND

- 20A, 125V, 2P, NEMA 5-20R DUPLEX RECEPTACLE
QUADRAPLEX OUTLET, 2 DUPLEX OUTLETS IN 2 GANG BOX WITH 2 GANG COVER PLATE
20A, 125V, 2P, 3W, NEMA 5-20R DUPLEX RECEPTACLE MOUNT 6" ABOVE COUNTER TO BOTTOM OF OUTLET BOX.
FED-SPEC GRADE USA OMBRER INTEGRAL TO TAMPER-RESISTANT DUPLEX RECEPTACLE MOUNTED IN SINGLE GANG DEVICE BOX. MOUNT 20" AFF UNLESS NOTED OTHERWISE.
PROVIDE WIREMOLD #FRS262USB-FINISH OR APPROVED EQUAL.
TYPICAL DATA/COMM OUTLET
DOUBLE GANG OUTLET BOX WITH SINGLE GANG MUD RING. ROUTE 3/4" INCH CONDUIT TO ABOVE CEILING SPACE. PROVIDE PULL STRING.
COMMUNICATIONS CONTRACTOR TO PROVIDE FACE PLATE, WIRING, AND FINAL CONNECTIONS. EACH DATA SYMBOL DENOTES QTY (2) DATA DROPS PER LOCATION.
ADJACENT TO RECEPTACLE DENOTES GROUND FAULT INTERRUPTER OUTLET, (FEED THRU TYPE).
ADJACENT TO RECEPTACLE INDICATES WEATHERPROOF IN-USE TYPE COVER.
ADJACENT TO RECEPTACLE INDICATES WEATHER RESISTANT TYPE RECEPTACLE.
JUNCTION BOX
LIGHTING OR RECEPTACLE PANEL BOARD.
DISCONNECT SWITCH.
FUSED DISCONNECT SWITCH.
DISCONNECT FURNISHED WITH EQUIPMENT
MOTOR RATED SWITCH, CONTINUOUS CURRENT RATED, QUANTITY OF POLES AS REQUIRED
EXHAUST FAN.
SEE MECHANICAL DWGS. FOR FAN SPECIFICATIONS. MOTOR, HORSEPOWER AS SHOWN.
"HOME-RUN" TO PANEL BOARD.

ADDITIONAL PROJECT NOTES:

- 1. THE SCOPE OF THIS PROJECT IS TO REPLACE EXISTING FLUORESCENT FIXTURES WITH HIGH EFFICIENCY LED LIGHTING FIXTURES.
2. ELECTRICAL CONTRACTOR IS RESPONSIBLE FOR REMOVING EXISTING FIXTURES AND INSTALLING NEW LED FIXTURES.
3. COORDINATE PROJECT WORKING HOURS WITH SPARTANBURG COMMUNITY COLLEGE.

LIGHTING FIXTURE SCHEDULE

Table with columns: TYPE, DESCRIPTION, LAMP, MANUFACTURER PART #, KELVIN, VOLTAGE, WATTAGE, MOUNTING, COMMENTS. Includes items A1 through F, detailing various LED fixtures like 2'x4' selectables, 8' LED strips, and pendant lights.

NOTES:

- 1. COORDINATE LED COLOR TEMPERATURE WITH OWNER PRIOR TO PURCHASING AND INSTALLING.
2. COORDINATE FINISHES WITH OWNER PRIOR TO PURCHASING AND INSTALLING.
3. COORDINATE MOUNTING HEIGHT WITH OWNER PRIOR TO PURCHASING AND INSTALLING.
4. LIGHTING FIXTURES MANUFACTURER SHALL BE PROVIDED AS SPECIFIED, UNLESS PRE-APPROVED DURING BIDDING BY THE OWNER/ENGINEER.
5. VERIFY VOLTAGE REQUIREMENTS WITH RESPECT TO FLOOR PLAN CIRCUITING AND PANEL SCHEDULES.

General Provisions

- 1. All Electrical work shall be executed in accordance with the 2020 version of the National Electrical Code and all other local codes, laws, and ordinances. Where one code differs from another, the stricter of the two shall apply.
2. It is the duty of the Electrical contractor to be familiar with the construction details of the building. The contractor shall coordinate the installation of the electrical system with all other trades and shall complete the electrical installation as soon as conditions will allow.
3. Payment of all fees, permits, and licenses required to complete the electrical installation shall be the responsibility of the electrical contractor.
4. All work shall be done in a neat, quality manner with all wiring and raceways concealed.
5. All electrical work shall be warranted by the electrical contractor for one (1) year from the date of acceptance by the owner or his designated representative.
6. All electrical drawings are generally diagrammatic in nature. The electrical contractor shall closely coordinate all electrical work with all other trades working on the premises.
7. Electrical contractor shall submit five (5) sets of catalog cuts, brochures, or other technical data for all equipment furnished under this contract to the architect for his review.
8. All requests for prior approval shall be submitted to the engineer no later than ten (10) days prior to the bid date unless noted as "approved equal" in a written addendum. All manufacturers shall be specified herein or as shown on the contract documents.
9. See general notes, schedules, and legends on the electrical drawing set for any additional requirements to the contract.
10. All electrical panelboards and lighting equipment shall be restrained per seismic requirements of the appropriate building code in effect.

Electrical Raceways

- 1. Conduit is to be installed between cabinets and boxes with no more than four (4) 90 degree bends. Conduit is to be securely fastened in place with straps, hangers and steel supports as required. Conduit is not to be fastened or supported from the ceiling grid or supporting wires. Conduit ends shall be reamed and conduit shall be thoroughly cleaned before installation. Openings in conduit shall be plugged or properly covered.
2. Terminals on switches and outlets shall not be used to "feed through" to the next switch or outlet. The removal of a receptacle or fixture or any other device fed from a box shall not interfere with conductor continuity.
3. Conduit shall be furnished as shown on the electrical drawings. Approved types are heavy wall rigid steel hot dipped galvanized above grade with compression type fittings and connections. All runs shall be continuous with all joints and connections pulled tight. Conduit shall be required in and under all slabs and in masonry walls. PVC conduit may be used underground or under slabs. Minimum conduit size shall be 3/4".
4. Contractor shall install a nylon pull string in any empty conduit.
5. Contractor to include an equipment grounding conductor in each conduit. Conductor size to be determined by National Electrical Code requirements.

Grounding

- 1. All metallic conduit, supports, cabinets, panelboards, and other electrical system components shall be permanently grounded per the National Electrical Code. All grounding devices and clamps shall be of the type approved specifically for grounding use. All circuits shall include a grounding conductor sized per National Electrical Code requirements.

Demolition

- 1. Protect existing electrical equipment and installations indicated to remain. If damaged or disturbed in the course of work, remove damaged portions and install new products of equal capacity, quality, and functionality.
2. Remove demolished material from project site.
3. remove, store, clean, reinstall, reconnect, and make operational components indicated for relocation.

Conductors

- 1. Conductors shall be soft-annealed 98 % copper. All conductors larger than #8 AWG shall be stranded. Minimum size conductor shall be #12 AWG unless otherwise specified. No aluminum conductors will be permitted. Type THHN shall not be used underground, outside, at service entrances or in wet locations. All insulation shall be rated at 600 volts.
The following insulation types are permitted:
#10 AWG and smaller - THW, THWN, THW
#8 AWG to #4/0 AWG - THW, THHN
Over 4/0 AWG - THW
Service Entrance - USE, RHW
Wire through fluorescent fixture or within 3' of heating equipment - THHN
Conductors shall be color coded as follows:

Table mapping conductor phases to colors: Phase A (Black), Phase B (Red), Phase C (Blue), Neutral (White), Ground (Green). Also lists 208/120 Volt Y and 480/277 Volt Y.

Distribution

- 1. Electrical power service voltage shall be as noted on the drawings. Size of the electrical service conductors shall be as shown on the riser diagram. All service connections and grounding detail shall be per the National Electrical Code article 250 and shall be inspected before covering.
2. Contractor shall comply with the 2020 National Electrical Code and all laws that apply to electrical installations.
3. All material used on the project shall be new and conform to Underwriters Laboratories (UL) standards.
4. Contractor to verify voltage drops and A.I.C. ratings for all equipment connected and verify the size of all electrical system breakers, conduit, wire size, etc.

Lighting Equipment

- 1. Lighting fixtures shall be of the type shown in the lighting fixture schedule.
2. Exit lamps shall be provided at all exterior doors. All emergency and exit lights shall have self-contained battery back-up systems, or be of the type for use with emergency generator system if specified.

Devices and Boxes


- 1. All outlet, lighting, and switch boxes shall be pressed steel where used in overhead and concealed areas. Receptacles and switches in exposed areas shall be installed in ferrous alloy or cast aluminum boxes with appropriate sheet steel covers.
2. Local switches shall be quiet toggle type, Hubbell #1221 or approved equal (single pole) or Hubbell #1223 or approved equal (3-way) and shall be rated for 120/277 Volts. Duplex receptacles shall be Hubbell #5352 or approved equal, three wire grounding type with ground installed.
3. All wall switches shall be 20 Ampere, silent type with cover plate.
4. Unless otherwise indicated, all lighting switches shall be flush mounted 44" above finished floor or 7" above finished countertop.
5. All switch and receptacle cover plates to be brushed stainless steel unless otherwise specified by architect. Consult with architect before purchasing cover plates.

Cleaning and Protection


- 1. On completion of installation, including outlets, fittings and devices, inspect exposed finish. Remove burrs, dirt, paint spots and construction debris.
2. Protect equipment and installations and maintain conditions to ensure that coatings, finishes, and cabinets are without damage or deterioration at time of substantial completion.

Project information block including: SPARTANBURG COMMUNITY COLLEGE BMW TRAINING CENTER LIGHTING RENOVATION; Matrix Engineering, Inc. logo and contact info; South Carolina Professional Engineer seal for Matt R. Duncan; Scale: NONE; Date: 03-15-2024; Project No: E-1.0; File Name: E-1.0.dwg.


This drawing is the property of Matrix Engineering, Inc., and is not to be reproduced or copied in whole or in part. It is only to be used for the project and site specifically identified herein and is not to be returned upon request.

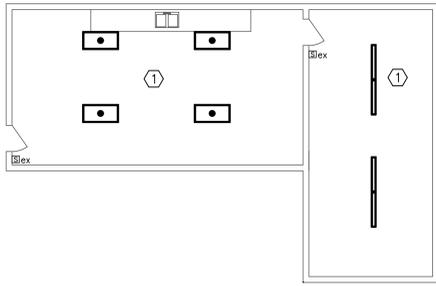

DEMOLITION PLAN (MEZZANINE LEVEL)
SCALE: 1/8"=1'-0"

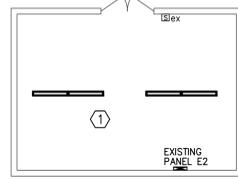

DEMOLITION PLAN (WELDING LAB MEZZANINE LEVEL)
SCALE: 1/8"=1'-0"

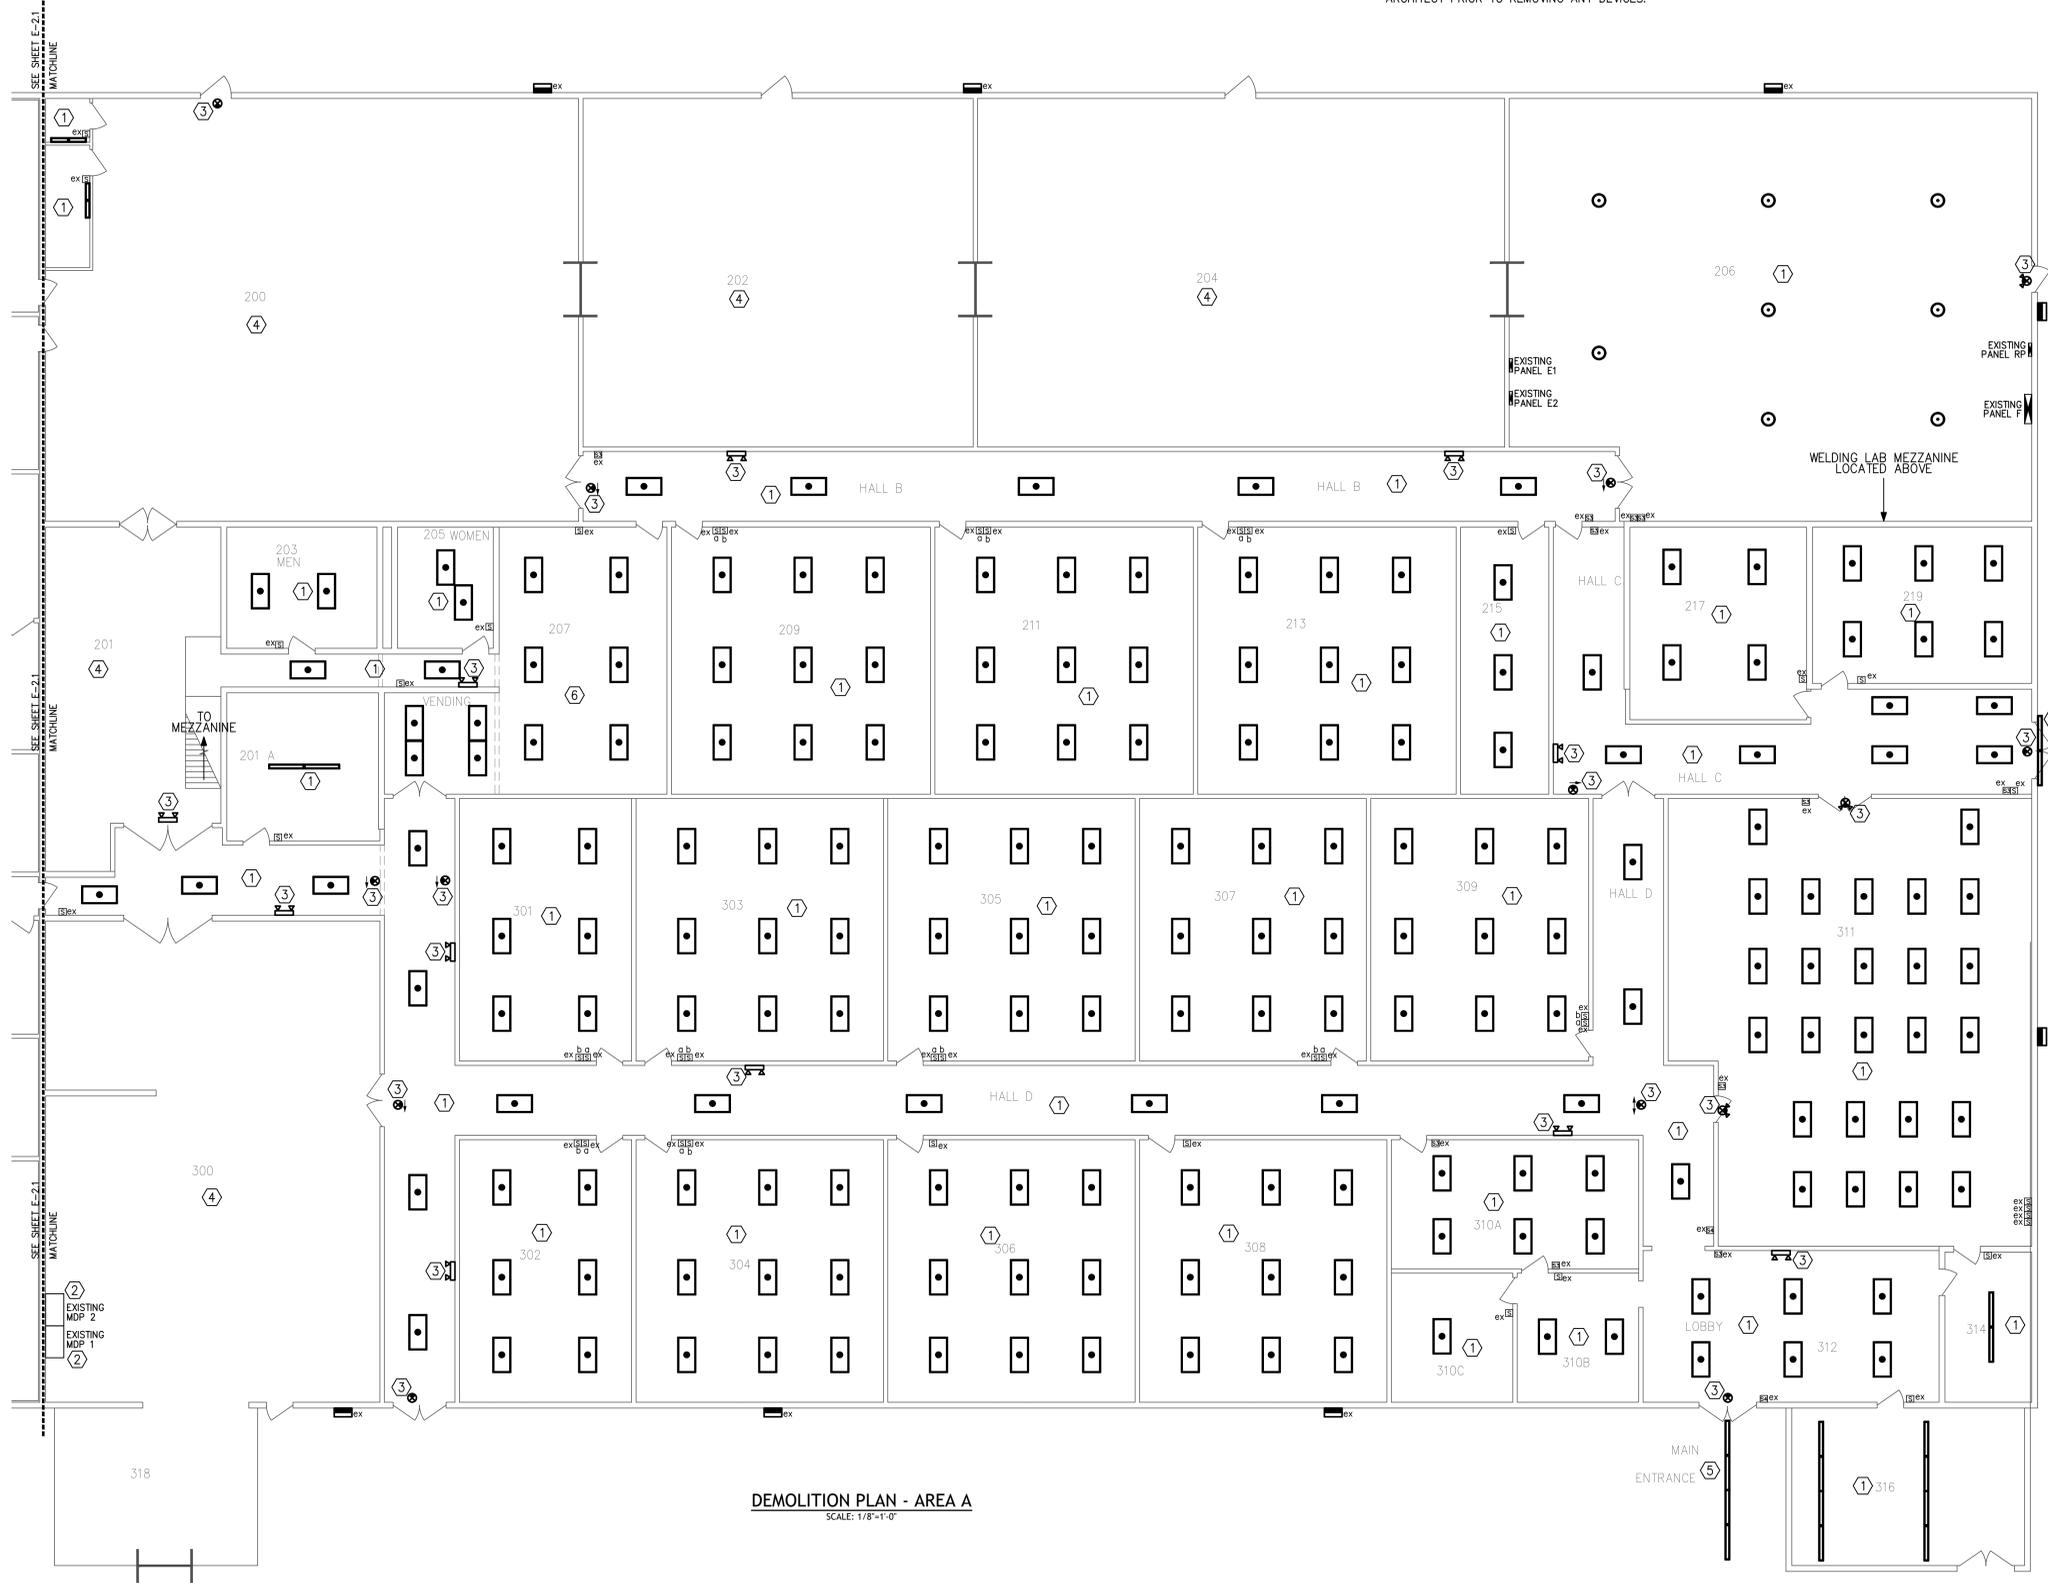

DEMOLITION PLAN - AREA A
SCALE: 1/8"=1'-0"

KEYED DEMOLITION PLAN NOTES:

- ① DENOTES EXISTING LIGHTING IN AREA TO BE REMOVED AND REPLACED WITH NEW. ELECTRICAL CONTRACTOR TO PREPARE EXISTING LIGHTING CIRCUIT TO BE RECONNECTED TO NEW LIGHTING AS INDICATED ON SHEET E-3.0. SEE SHEET E-3.0 FOR NEW LIGHTING LAYOUT.
- ② DENOTES EXISTING ELECTRICAL SWITCHBOARD TO REMAIN.
- ③ DENOTES EXISTING EMERGENCY EXIT SIGN/FIXTURE TO BE REMOVED AND REPLACED WITH NEW. PREPARE EXISTING CIRCUIT TO BE WIRED TO NEW EXIT SIGN/EMERGENCY FIXTURE. SEE SHEET E-3.0 FOR NEW FIXTURE DESIGNATION. EXIT SIGN AND EMERGENCY DUAL HEADS CONTAIN NUMBER WRITTEN IN PERMANENT MARKER. ELECTRICAL CONTRACTOR TO MAKE RECORD OF NUMBER AND APPLY THIS NUMBER TO NEW SIGNAGE. SEE IMAGE BELOW FOR EXAMPLE.
- ④ DENOTES EXISTING AREA WHERE NO WORK TO BE DONE.
- ⑤ DENOTES EXISTING EXTERIOR FIXTURE TO BE REMOVED AND REPLACED WITH NEW. ELECTRICAL CONTRACTOR TO PREPARE EXISTING LIGHTING CIRCUIT TO BE RECONNECTED TO NEW LIGHTING FIXTURE AS INDICATED ON SHEET E-3.0. SEE SHEET E-3.0 FOR NEW LIGHTING LAYOUT.
- ⑥ DENOTES EXISTING GYPSUM BOARD CEILING TO REMAIN AND BE PAINTED. ELECTRICAL CONTRACTOR TO REMOVE EXISTING SURFACE MOUNTED LIGHT FIXTURES AND INSTALL NEW LED FIXTURES. ELECTRICAL CONTRACTOR TO PROVIDE NEW LIGHT FIXTURES PER FIXTURE SCHEDULE. CONNECT NEW LIGHT FIXTURES TO EXISTING LIGHTING CIRCUITS AND CONTROLS, UNLESS NOTED OTHERWISE. ALL DEVICES TO BE REINSTALLED IN SAME LOCATION, IF DEVICES CANNOT BE INSTALLED IN SAME LOCATION, INSTALL DEVICES AS CLOSE AS POSSIBLE TO ORIGINAL LOCATION. ALL DEVICES TO BE OPERATIONAL AT THE COMPLETION OF CONSTRUCTION. SEE SHEET E-3.0 FOR NEW LIGHTING PLAN. COORDINATE WITH GENERAL CONTRACTOR, OWNER, AND ARCHITECT PRIOR TO REMOVING ANY DEVICES.

GENERAL DEMOLITION PLAN NOTES:


- 1. "ex" ADJACENT TO DEVICE DENOTES EXISTING DEVICE TO REMAIN.
- 2. ELECTRICAL CONTRACTOR TO COORDINATE ALL DEMOLITION WITH GENERAL CONTRACTOR.
- 3. ELECTRICAL CONTRACTOR TO COORDINATE WITH GENERAL CONTRACTOR TO DE-ENERGIZE AND "MAKE-SAFE" ALL ELECTRICAL IN AREA TO BE RENOVATED AND/OR DEMOLISHED BEFORE WORK BEGINS.
- 4. THE CONTRACTOR SHALL SURVEY THE ELECTRICAL SYSTEMS IN THE AREA WHERE WORK IS TO BE DONE PRIOR TO START OF CONSTRUCTION. THE CONTRACTOR SHALL ACCOMPLISH THE ELECTRICAL DEMOLITION IN A MANNER THAT SHALL NOT AFFECT THE OPERATION OF THE ELECTRICAL SYSTEMS IN OTHER AREAS OF THE BUILDING THAT ARE OUTSIDE THE LIMITS OF CONSTRUCTION FOR THIS PROJECT.
- 5. PRIOR TO THE START OF DEMOLITION THE CONTRACTOR SHALL SURVEY THE EXTENTS OF THE AREA IN THIS PROJECT AND VERIFY ALL FIXTURES AND DEVICES THAT WILL BE REMOVED AS PART OF THE DEMOLITION.
- 6. ELECTRICAL CONTRACTOR TO REMOVE ALL WIRE AND CONDUIT NO LONGER IN USE.
- 7. ELECTRICAL CONTRACTOR TO PROVIDE COVER PLATES ON EXISTING JUNCTION BOXES ABOVE CEILING.
- 8. CONTRACTOR IS RESPONSIBLE FOR REPLACING ANY EXISTING CEILING TILES DAMAGED BY THIS PROJECT. COORDINATE WITH OWNER FOR CEILING TILE REPLACEMENT MANUFACTURER AND TYPE AS REQUIRED.
- 9. REMOVE FIXTURES IN SUCH A WAY TO NOT DAMAGE ANY ADJACENT MATERIALS. CONTRACTOR SHALL PROVIDE ADEQUATE BRACING OF EXISTING CONSTRUCTION AS REQUIRED TO PERFORM THE PRESCRIBED WORK.
- 10. A MEETING SHALL BE HELD, PRIOR TO THE COMMENCEMENT OF DEMOLITION WORK, BETWEEN THE ELECTRICAL CONTRACTOR AND OWNER TO COORDINATE WITH REMOVAL OR MATERIALS IN A MANNER THAN WILL AFFECT THE OWNERS ONGOING OPERATIONS THE LEAST.
- 11. THE GENERAL CONTRACTOR SHALL BE RESPONSIBLE FOR THE PROTECTION OF ALL ADJACENT EXISTING SURFACES AND FINISHES TO REMAIN IN THE AREAS RENOVATED AND ALONG THE ROUTES OF WASTE REMOVAL. DAMAGE TO SUCH SURFACES SHALL BE REPAIRED TO AN EXISTING CONDITION STATUS BY THE GENERAL CONTRACTOR.
- 12. THE CONTRACTOR IS RESPONSIBLE FOR PROTECTING ALL EXISTING PORTIONS OF THE BUILDING TO REMAIN. THE CONTRACTOR WILL BE RESPONSIBLE FOR ALL DAMAGES TO THE EXISTING PORTIONS OF THE BUILDING TO REMAIN, WHICH ARE CAUSED BY THE CONTRACTOR, OR CONTRACTORS TEAM.
- 13. ALL METAL DEMOLISHED TO BE RECYCLED WITH BILL OF LADING TO BE GIVEN TO OWNER.




EXISTING EMERGENCY FIXTURE PHOTO (NOTE 3)
NO SCALE

	<table border="1" style="width: 100%; border-collapse: collapse;"> <tr> <td style="width: 20%;"></td> </tr> <tr> <td>ISSUED FOR PERMITTING AND CONSTRUCTION</td> <td>DATE</td> <td>REV</td> <td>DATE</td> <td>DESCRIPTION</td> </tr> <tr> <td></td> <td>03-15-2024</td> <td>0</td> <td></td> <td></td> </tr> </table>						ISSUED FOR PERMITTING AND CONSTRUCTION	DATE	REV	DATE	DESCRIPTION		03-15-2024	0		
ISSUED FOR PERMITTING AND CONSTRUCTION	DATE	REV	DATE	DESCRIPTION												
	03-15-2024	0														
<p>SPARTANBURG COMMUNITY COLLEGE BMW TRAINING CENTER LIGHTING RENOVATION</p>	<p>DUNCAN</p>															
<p>MATRIX ENGINEERING, INC. 115 SOUTH PINE STREET SPARTANBURG, SOUTH CAROLINA (864) 955-6274 www.matrixinc.com</p>	<p>AREA A (CLASS AND SHOPS) DEMOLITION PLAN</p>															
<p>SCALE: AS NOTED</p> <p>DATE: 03-15-2024</p> <p>FILE NAME: E-2.0.dwg</p>	<p>DATE: 03-15-2024</p> <p>PROJECT NO: 29302</p> <p>REV: 0</p>															
<p>SCALE: 1/8" = 1'-0"</p>	<p>FIG. NO: E-2.0</p>															

This drawing is the property of Matrix Engineering, Inc., and is not to be reproduced or copied in whole or in part. It is only to be used for the project and site specifically identified herein and is not to be used on any other project. It is to be returned upon request.

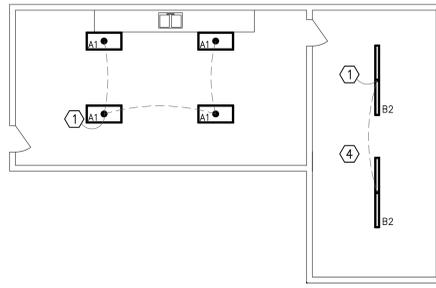

LIGHTING PLAN (MEZZANINE LEVEL)
SCALE: 1/8"=1'-0"

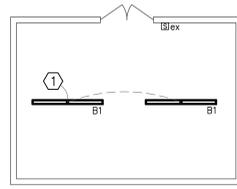

LIGHTING PLAN (WELDING LAB 206 MEZZANINE LEVEL)
SCALE: 1/8"=1'-0"


GENERAL LIGHTING PLAN NOTES:

1. ALL LIGHT FIXTURES SHALL MEET SEISMIC REQUIREMENTS OF ASCE 7.
2. ALL LAY-IN LIGHT FIXTURES SHALL HAVE 12 GAUGE WIRE HANGERS PLACED ON DIAGONAL CORNERS ATTACHED DIRECTLY TO BUILDING STRUCTURE. ANY RECESSED LIGHT FIXTURE WEIGHING MORE THAN 50 LBS SHALL BE SUPPORTED FROM ALL FOUR CORNERS.
3. LOWERCASE LETTER ADJACENT TO FIXTURE DENOTES SWITCH DESIGNATION.
4. PANELS SHOWN ON THIS DRAWING ARE EXISTING TO REMAIN. SHOWN FOR REFERENCE ONLY.
5. "ex" DENOTES EXISTING LIGHTING FIXTURE/DEVICE TO REMAIN.
6. HALF SHADED LIGHT FIXTURES WITH AN "NL" BESIDE THEM DENOTES NIGHT LIGHT. WIRE FIXTURE "HOT" (UNSWITCHED).
7. WIRE ALL BATTERY BACKED UP EXIST SIGNS AND EMERGENCY EGRESS DUAL HEAD FIXTURES "HOT" AHEAD OF ANY SWITCHING DEVICES.
8. PROVIDE UNSWITCHED "HOT" WIRE TO ALL EMERGENCY AND EXIT FIXTURES FOR BATTERY CHARGING.


KEYED LIGHTING PLAN NOTES:

- 1 DENOTE NEW LIGHTING TO BE WIRED TO EXISTING LIGHTING CIRCUIT WITH EXISTING LIGHTING CONTROLS TO REMAIN.
- 2 DENOTES NEW EMERGENCY FIXTURE TO BE WIRED UNSWITCHED AND "HOT" TO EXISTING AREA LIGHTING CIRCUIT.
- 3 DENOTES AREA WHERE EXISTING LIGHTING TO REMAIN.
- 4 COORDINATE MOUNTING OF NEW FIXTURES WITH EXISTING DUCTWORK.
- 5 DENOTES NEW FIXTURE WIRED "HOT" (UNSWITCHED) AS NIGHTLIGHT.
- 6 DENOTES EXISTING ELECTRICAL SWITCHBOARD TO REMAIN.


WIRE HANGER AT DIAGONAL CORNERS OF FIXTURE INDEPENDENT OF CEILING SUPPORT SYSTEM AS REQUIRED BY ASTM. FIXTURES WEIGHING MORE THAN 50LBS REQUIRE A WIRE HANGER TO ALL FOUR CORNERS.

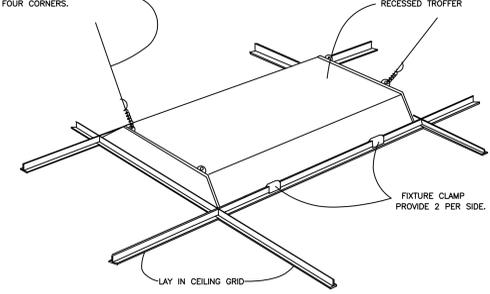

TYPICAL RECESSED FIXTURE MOUNTING DETAIL
NO SCALE

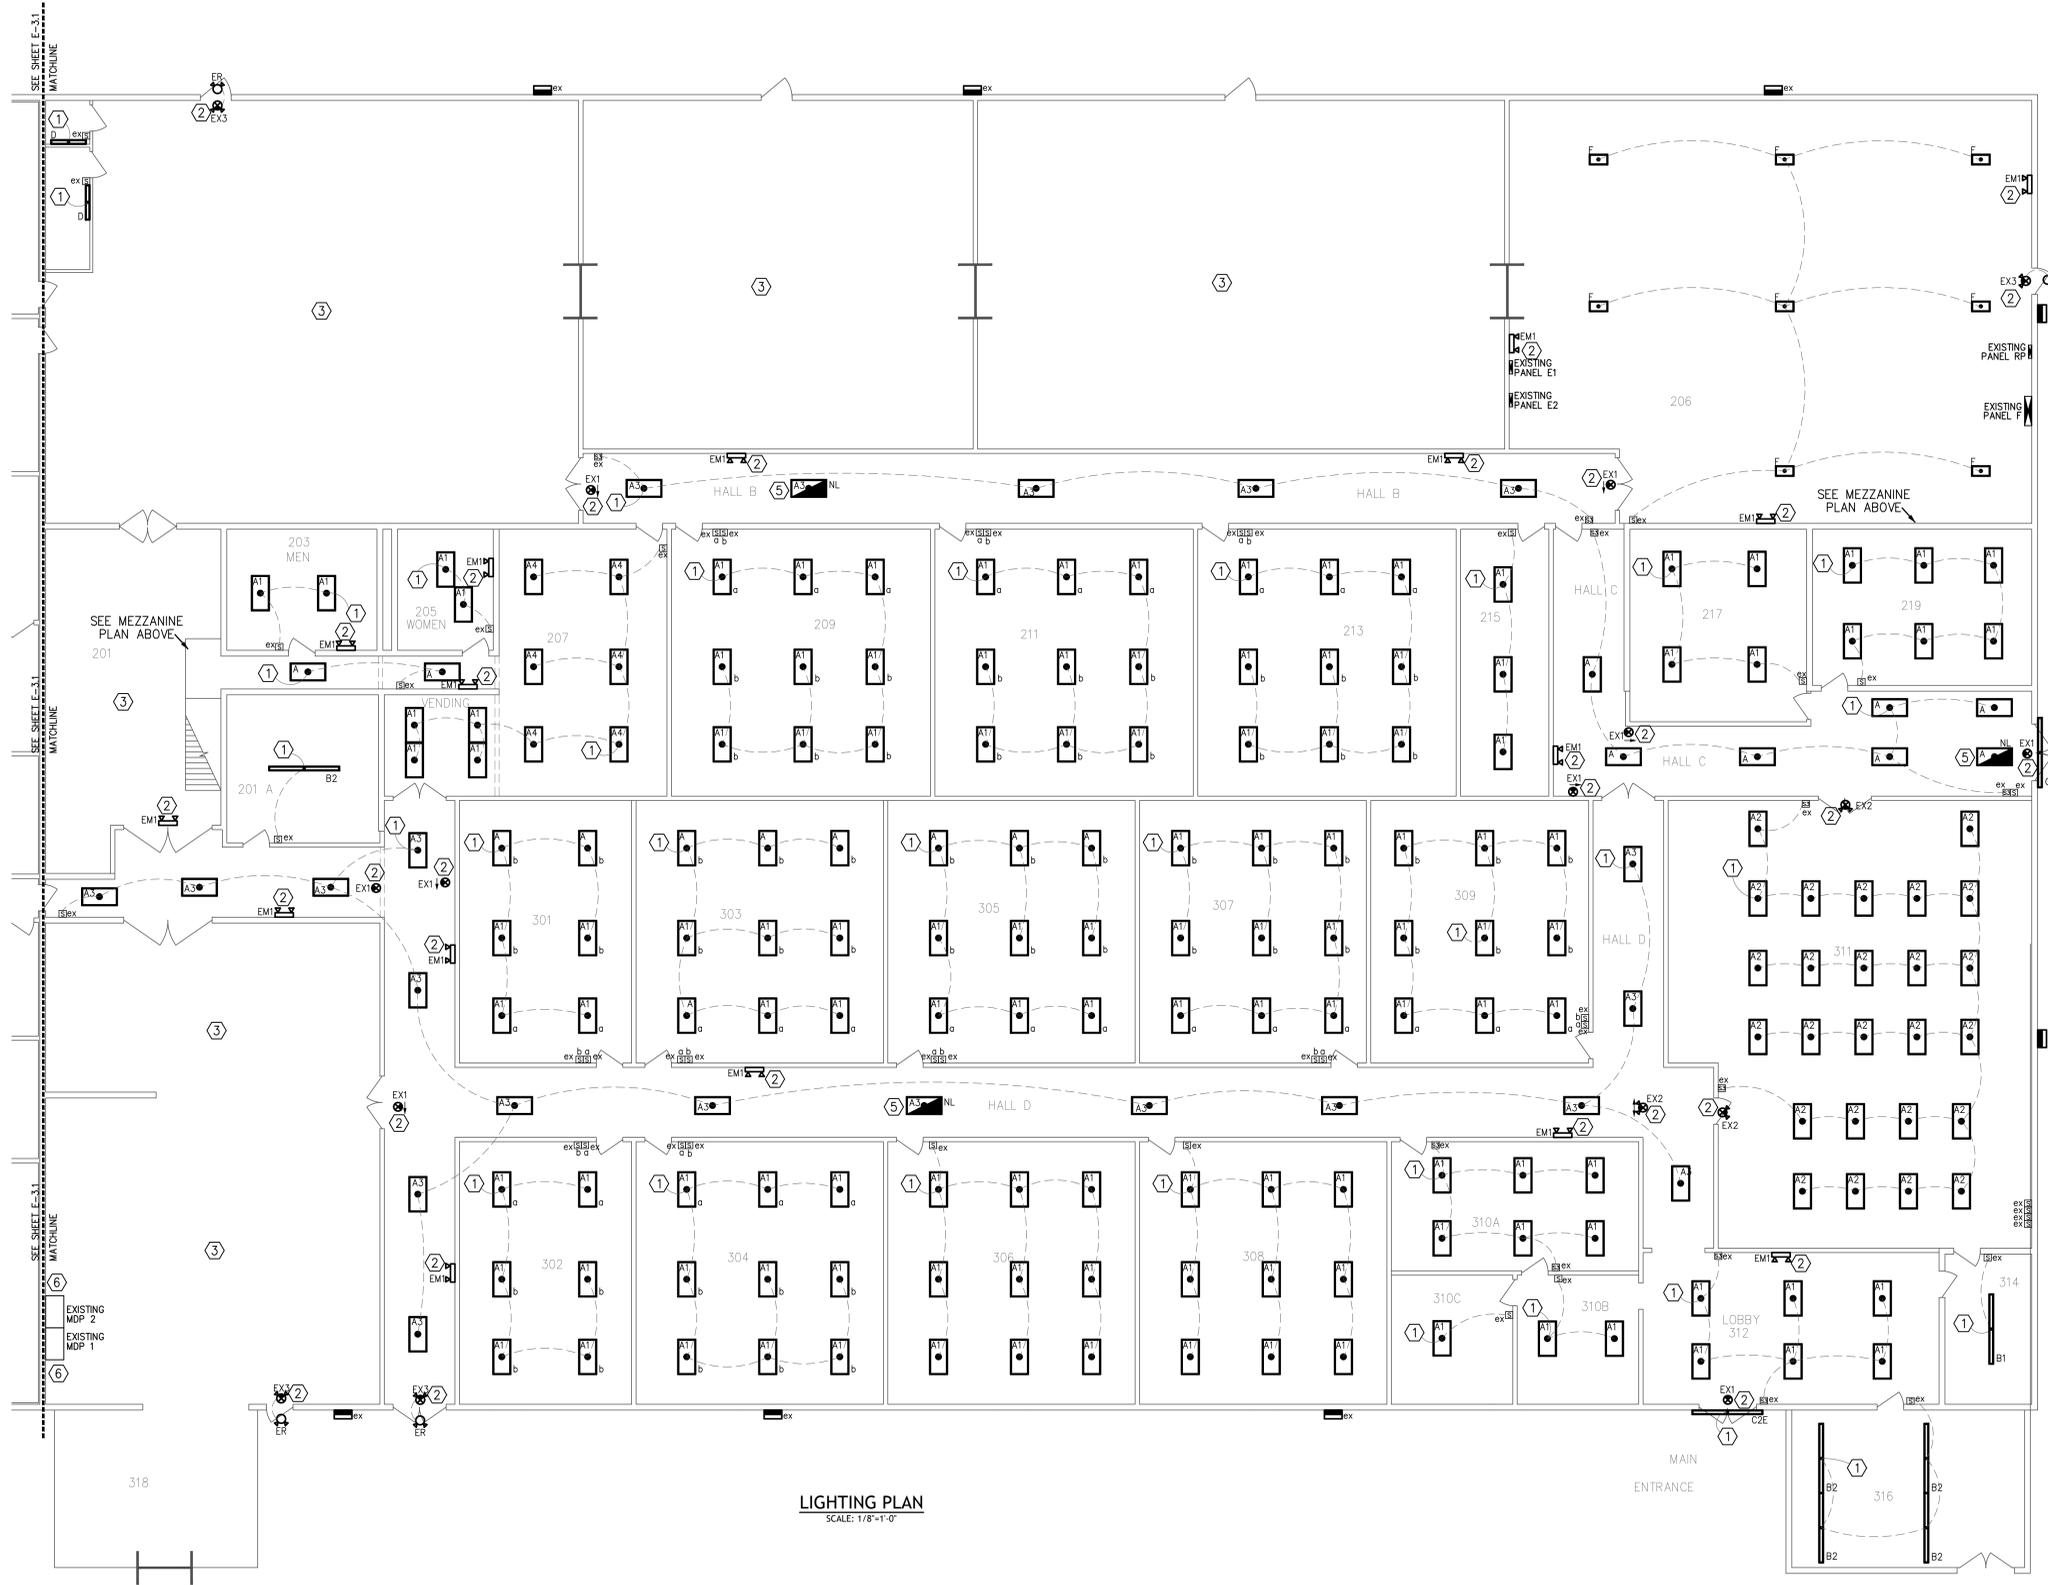


LIGHTING PLAN
SCALE: 1/8"=1'-0"

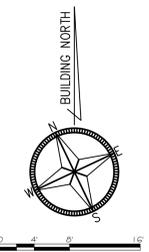

SPARTANBURG COMMUNITY COLLEGE BMW TRAINING CENTER LIGHTING RENOVATION		SOUTH CAROLINA	
<p>MATRIX ENGINEERING, INC. 415 SOUTH PINE STREET SPARTANBURG, SOUTH CAROLINA (864) 955-6274 www.matrixinc.com</p>		<p>29302</p> <p>AREA A (CLASS AND SHOPS) LIGHTING PLAN</p>	
SCALE: AS NOTED	DATE: 03-15-2024	PROJECT NO: E-3.0	ISSUED FOR PERMITTING AND CONSTRUCTION
FILE NAME: E-3.0.dwg	DATE: 2024-05-7	REV: 0	DATE: 03-15-2024
DUNCAN		BY: DWR	APP: HFB
DESCRIPTION		REV: 0	DATE: 03-15-2024

This drawing is the property of Matrix Engineering, Inc., and is not to be reproduced or copied in whole or in part. It is only to be used for the project and site specifically identified herein and is not to be used on any other project. It is to be returned upon request.

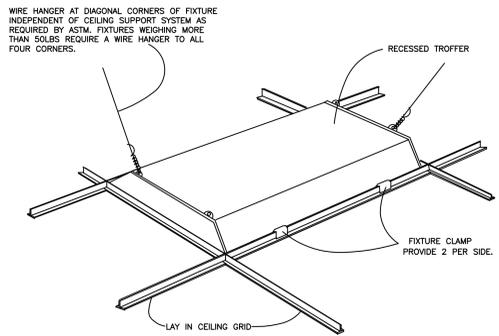


TYPICAL RECESSED FIXTURE MOUNTING DETAIL
NO SCALE

GENERAL LIGHTING PLAN NOTES:

1. ALL LIGHT FIXTURES SHALL MEET SEISMIC REQUIREMENTS OF ASCE 7.
2. ALL LAY-IN LIGHT FIXTURES SHALL HAVE 12 GAUGE WIRE HANGERS PLACED ON DIAGONAL CORNERS ATTACHED DIRECTLY TO BUILDING STRUCTURE. ANY RECESSED LIGHT FIXTURE WEIGHING MORE THAN 50 LBS SHALL BE SUPPORTED FROM ALL FOUR CORNERS.
3. LOWERCASE LETTER ADJACENT TO FIXTURE DENOTES SWITCH DESIGNATION.
4. PANELS SHOWN ON THIS DRAWING ARE EXISTING TO REMAIN. SHOWN FOR REFERENCE ONLY.
5. "ex" DENOTES EXISTING LIGHTING FIXTURE/DEVICE TO REMAIN.
6. WIRE ALL BATTERY BACKED UP EXIST SIGNS AND EMERGENCY EGRESS DUAL HEAD FIXTURES "HOT" AHEAD OF ANY SWITCHING DEVICES.
7. PROVIDE UNSWITCHED "HOT" WIRE TO ALL EMERGENCY AND EXIT FIXTURES FOR BATTERY CHARGING.


KEYED LIGHTING PLAN NOTES:

- ① DENOTE NEW LIGHTING TO BE WIRED TO EXISTING LIGHTING CIRCUIT WITH EXISTING LIGHTING CONTROLS TO REMAIN.
- ② DENOTES NEW EMERGENCY FIXTURE TO BE WIRED UNSWITCHED AND "HOT" TO EXISTING AREA LIGHTING CIRCUIT.
- ③ DENOTES AREA TO REMAIN WHERE EXISTING LIGHTING TO REMAIN.
- ④ DENOTES NEW WALL MOUNTED OCCUPANCY SENSOR TO CONTROL NEW LIGHTING FIXTURE IN ROOM. ELECTRICAL CONTRACTOR TO WIRE NEW CONTROLS TO EXISTING LIGHTING CIRCUIT IN ROOM. WALL MOUNTED OCCUPANCY SENSOR TO BE HUBBELL CONTROLS SOLUTIONS CATALOG #LHMTS1-COLOR OR EQUAL.

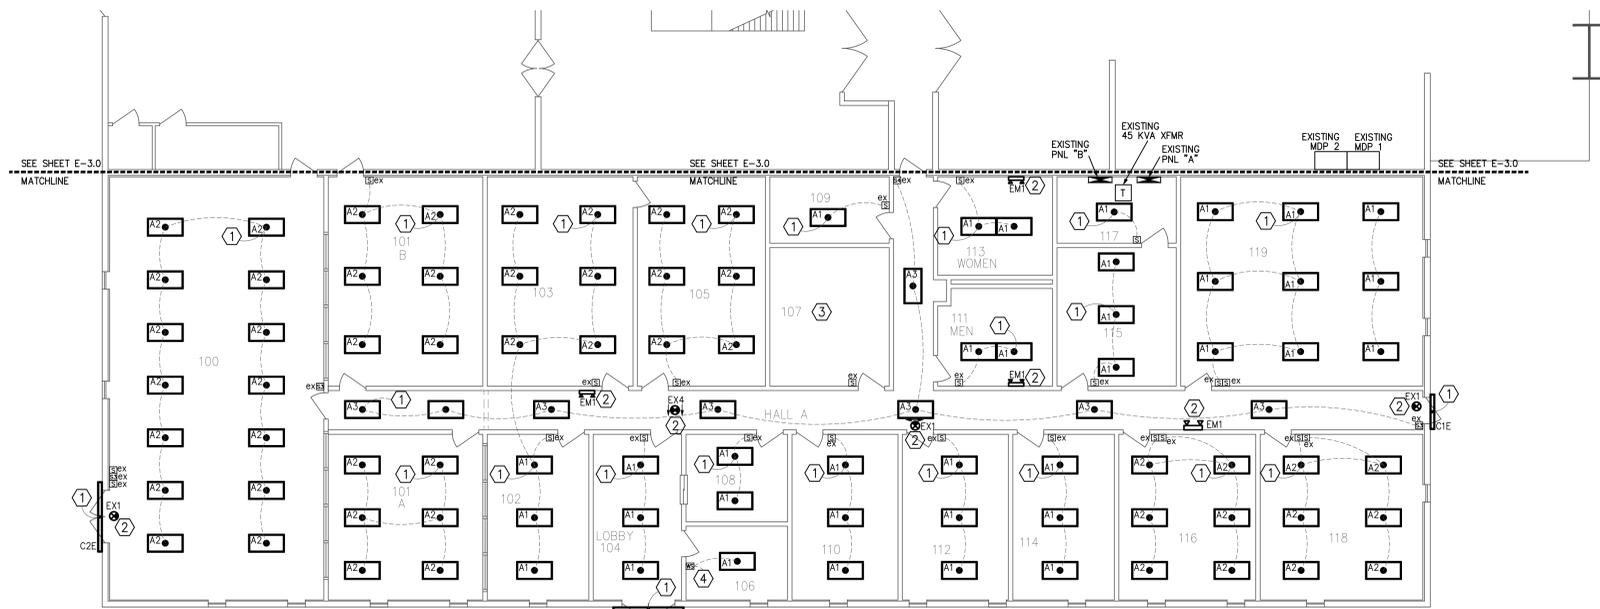

LIGHTING PLAN
SCALE: 1/8"=1'-0"

WS WALL MOUNTED OCCUPANCY SENSOR
HUBBELL CONTROL SOLUTIONS
CATALOG #LHMTS1-COLOR

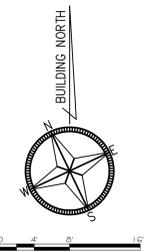

REV	DATE	DESCRIPTION	BY	APP
0	03-15-2024	ISSUED FOR PERMITTING AND CONSTRUCTION	DWR	HPB



SPARTANBURG COMMUNITY COLLEGE
BMW TRAINING CENTER
LIGHTING RENOVATION
DUNCAN SOUTH CAROLINA

MATRIX ENGINEERING, INC.
29302
115 SOUTH PINE STREET
SPARTANBURG, SOUTH CAROLINA
(864) 955-6274
www.matrixinc.com

AREA B (ELECTRICAL OFFICE)
LIGHTING PLAN

SCALE	AS NOTED	DWG NO
DATE	03-15-2024	E-3.1
FILE NAME	E-3.1.dwg	PROJECT NO
	2024-057	REV
		0