


WINDOW TYPE	WINDOW SIZE	FRAME	GLASS	DETAIL			REMARKS
				HEAD	JAMB	SILL	
A	11'-4" H X 20'-0" W	ALUMINUM CURTAINWALL BLACK ANODIZED	69 / 64	C3/A10.20	A4/A10.20 B4/A10.20 A3/A10.20 B3/A10.20 C3/A10.20	A3/A10.20	INTERMEDIATE CONDITION AT BEAM B3/A10.20 SEE STAIR SECTIONS A3/A12.22, A3/A12.23 AND A3/A12.24 FOR ADDITIONAL INFORMATION ON DIFFERENT JAMB CONDITIONS.
B	11'-4" H X 12'-0" W	ALUMINUM CURTAINWALL BLACK ANODIZED	69 / 64	C2/A10.20	C4/A10.20 B3/A10.20 C3/A10.20	B2/A10.20 D1/A12.24	SEE STAIR SECTIONS A3/A12.22 AND A3/A12.23 FOR ADDITIONAL INFORMATION ON DIFFERENT JAMB CONDITIONS.
C1	3'-4" H X 3'-4" H	ALUMINUM STOREFRONT BLACK ANODIZED	65	D3/A10.21	C3/A10.21	B3/A10.21	-
C2	3'-4" H X 3'-4" H	ALUMINUM STOREFRONT BLACK ANODIZED	65	D1/A10.21	C1/A10.21	B1/A10.21	-
C3	3'-4" H X 3'-4" H	ALUMINUM STOREFRONT BLACK ANODIZED	65	C1/A10.20	B1/A10.20	A1/A10.20	-
D	4'-8" H X 9'-4" H	ALUMINUM STOREFRONT BLACK ANODIZED	65	D3/A10.21	C3/A10.21	B3/A10.21	-
E	4'-8" H X 8'-0" H	ALUMINUM STOREFRONT BLACK ANODIZED	65	D2/A10.21	C2/A10.21	B2/A10.21	-
E	4'-8" H X 8'-0" H	ALUMINUM STOREFRONT BLACK ANODIZED	65	D1/A10.21	C1/A10.21	B1/A10.21	-
F	6'-6" H X 4'-2" H	PRESSED METAL	62	A3/A10.21	A1/A10.21	A3/A10.21	-
F	6'-6" H X 4'-2" H	PRESSED METAL	62	B4/A10.21	A1/A10.21	C3/A10.21	THIS WINDOW HAS A 3 HOUR FIRE SHUTTER ASSEMBLY AS WELL LISTED AS DOOR NO. 103C.


GLAZING LEGEND	
G-1	1/4" CLEAR TEMPERED GLASS
G-2	1/4" MILD GLASS
G-3	1" INSULATED GLAZING CONSISTING OF THE FOLLOWING OUTBOARD LITE GREY TINTED AND INBOARD CLEAR GLASS, ALL GLASS TO BE TEMPERED.
G-4	1" INSULATED SPANDREL PANEL CONSISTING OF THE FOLLOWING OUTBOARD LITE GREY TINTED, INBOARD LITE SPANDREL GLASS, ALL GLASS TO BE TEMPERED.

GENERAL NOTES:  
1. CONTINUOUS SEALANT AT ALL JOINTS AT FRAMES INSIDE & OUT


D1 1/4" = 1'-0" WINDOW TYPES

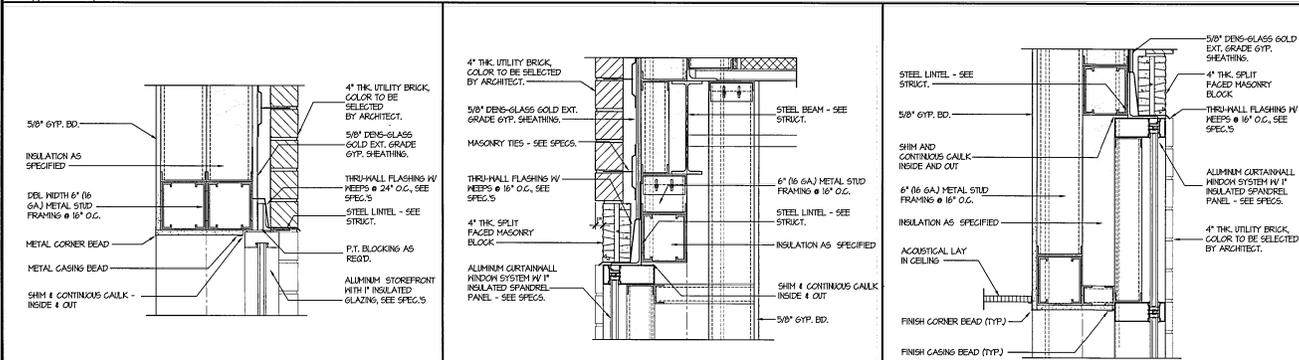


D5 NO SCALE WINDOW SCHEDULE

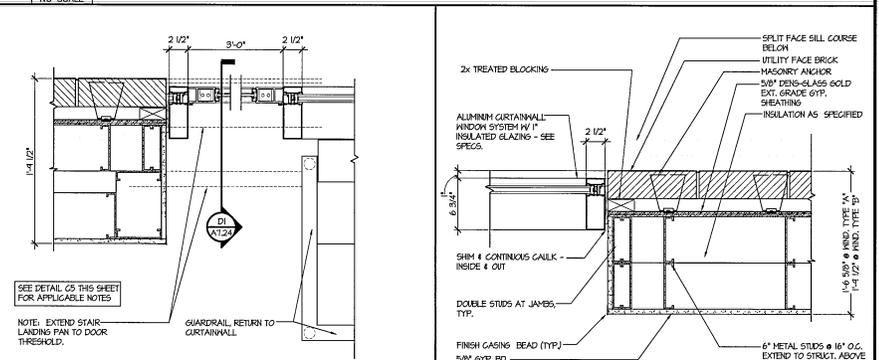


C1 1/2" = 1'-0" HEAD DETAIL

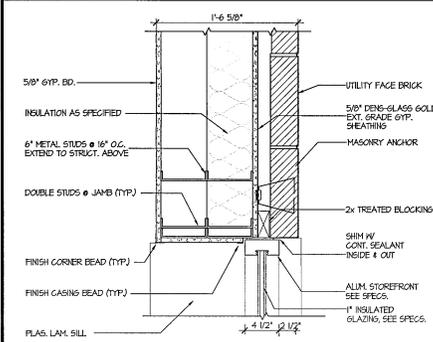


C2 1/2" = 1'-0" HEAD DETAIL

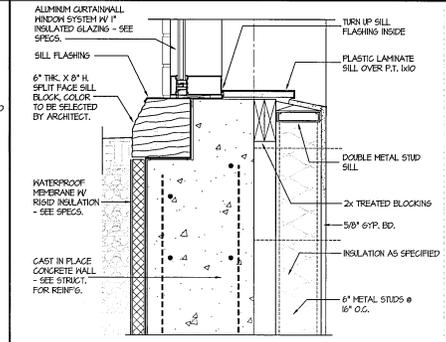


C3 1/2" = 1'-0" HEAD DETAIL

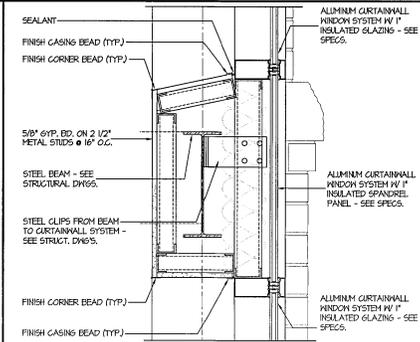


C4 1/2" = 1'-0" JAMB DETAIL

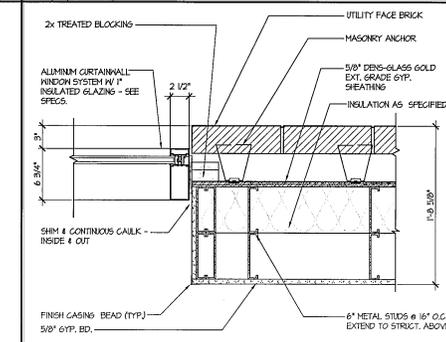


C5 1/2" = 1'-0" JAMB DETAIL

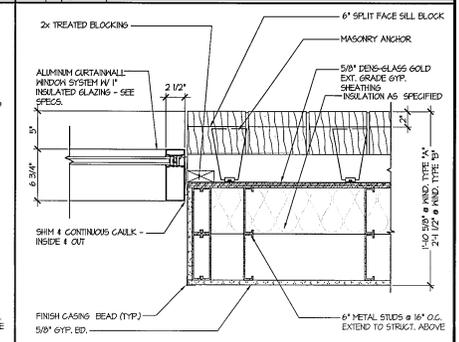


B1 1/2" = 1'-0" JAMB DETAIL

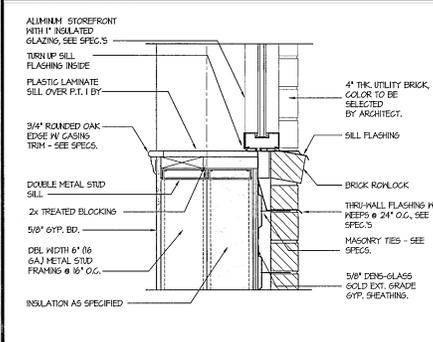


B2 1/2" = 1'-0" SILL DETAIL

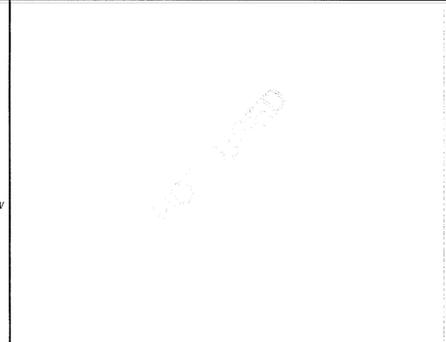


B3 1/2" = 1'-0" INTERMEDIATE CURTAINWALL DETAIL

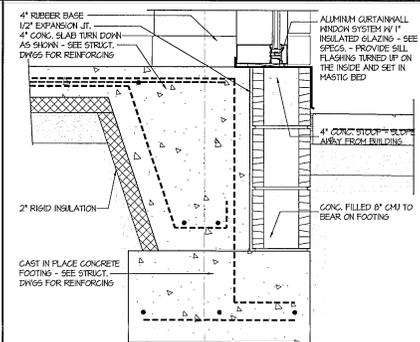


B4 1/2" = 1'-0" JAMB DETAIL

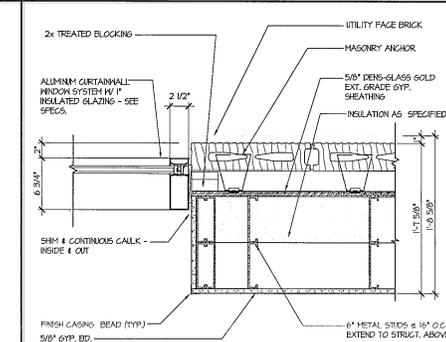

B5 1/2" = 1'-0" JAMB DETAIL

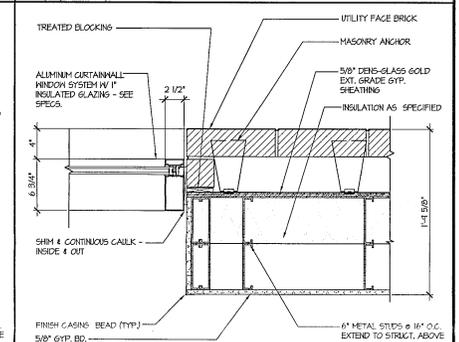

A1 1/2" = 1'-0" SILL DETAIL

 


A2 1/2" = 1'-0" DETAIL



A3 1/2" = 1'-0" SILL DETAIL



A4 1/2" = 1'-0" JAMB DETAIL

 

A5 1/2" = 1'-0" JAMB DETAIL



**McMillan Smith & Partners**  
Architects, PLLC


Spartanburg Technical College Foundation  
CHEROKEE COUNTY TRAINING FACILITY  
BUILDING PACKAGE  
State Project No. H59-N354-GW-B  
Gaffney, South Carolina

PROJECT NAME: Spartanburg Technical College Foundation CHEROKEE COUNTY TRAINING FACILITY BUILDING PACKAGE State Project No. H59-N354-GW-B Gaffney, South Carolina


DESIGN PROFESSIONAL IN RESPONSIBLE CHARGE: DONALD H. MATTHEWS, AIA  
 BID DOCUMENT: 03/10/06  
 SUBMITTAL: DHM  
 PRINCIPAL IN CHARGE: DHM  
 PROJECT ARCHITECT: DHM  
 DRAWN BY: DHM, JSW

SHEET TITLE: WINDOW SCHEDULE, & FRAME TYPES, & DETAILS


SHEET NO. A10.20  
 PROJ. NO. 05123  
 DATE: 03/10/06  
 SHT 22 OF 28

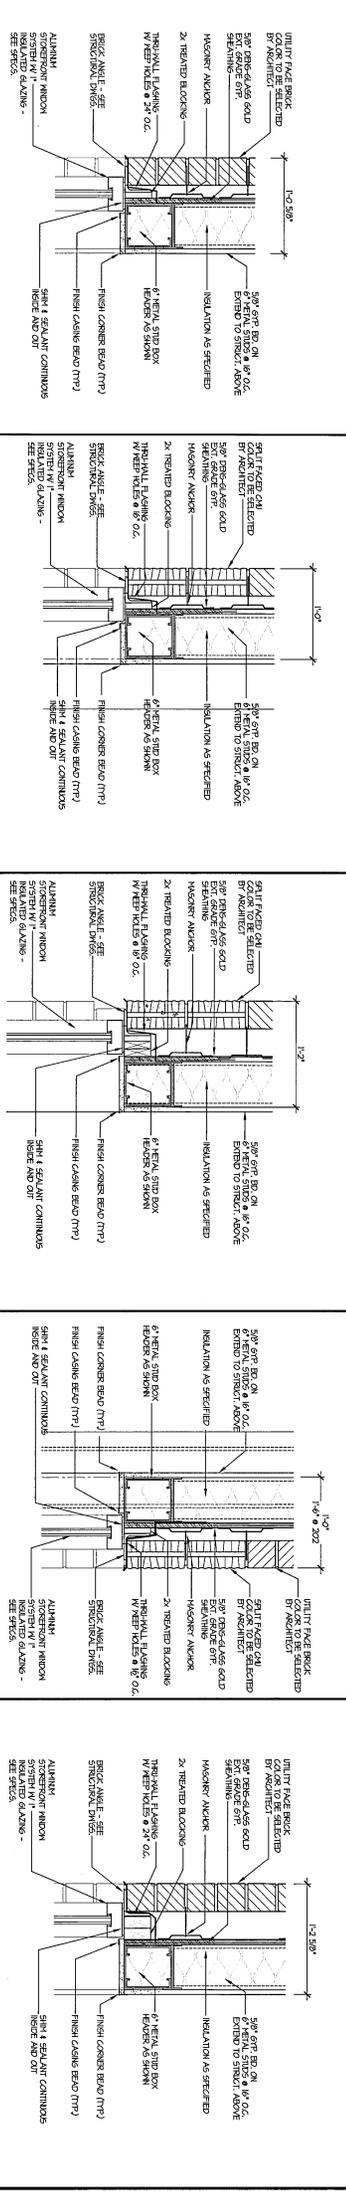


D1 HEAD DETAIL

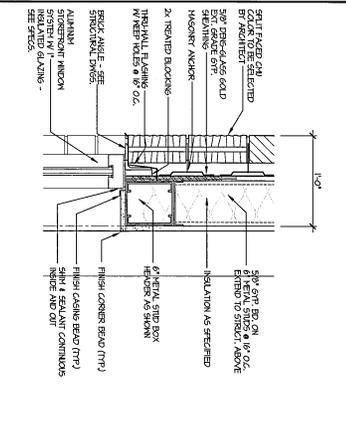


D2 HEAD DETAIL

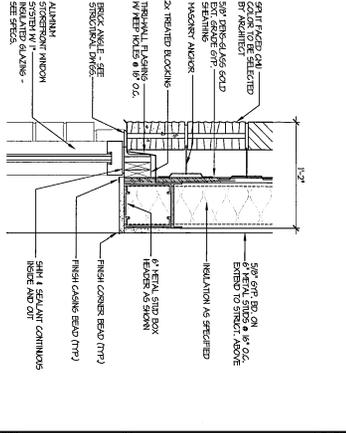


D3 HEAD DETAIL

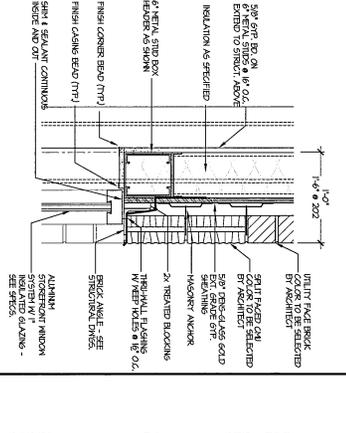


D4 HEAD DETAIL

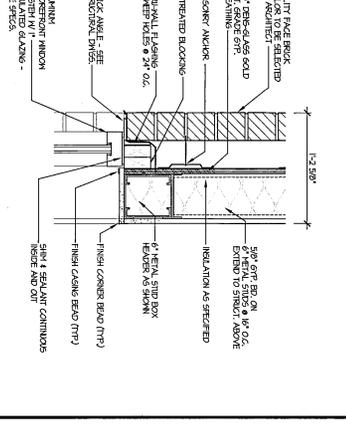


D5 HEAD DETAIL

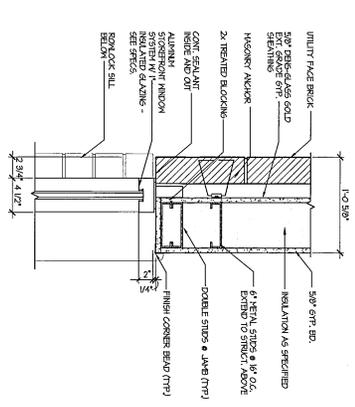


C1 JAMB DETAIL

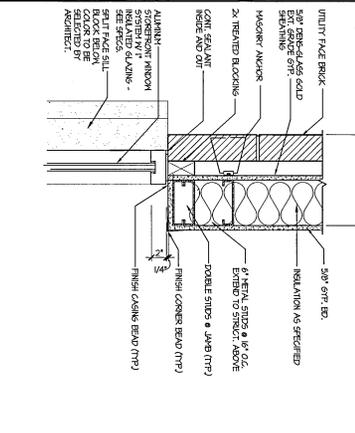


C2 JAMB DETAIL

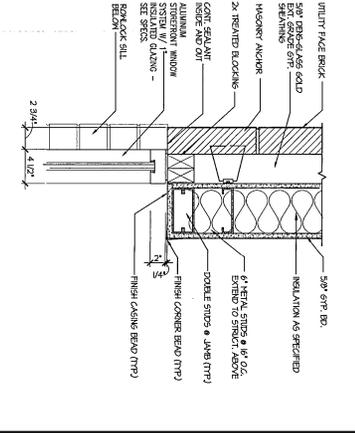


C3 JAMB DETAIL

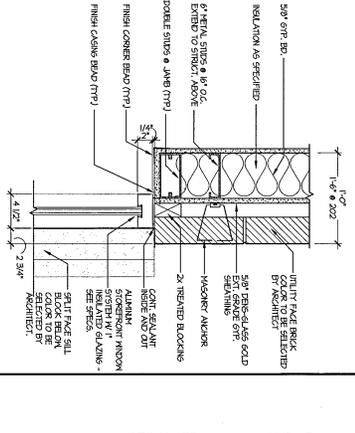


C4 JAMB DETAIL

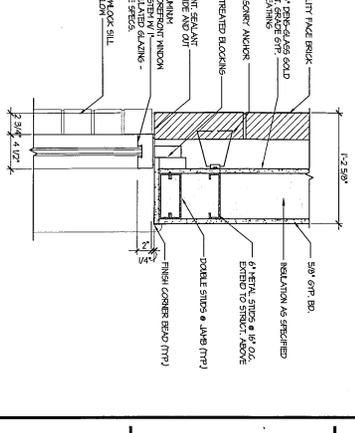


C5 JAMB DETAIL

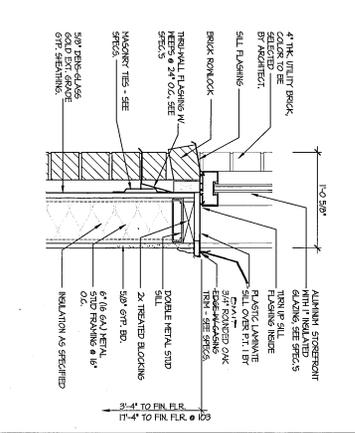


B1 SILL DETAIL

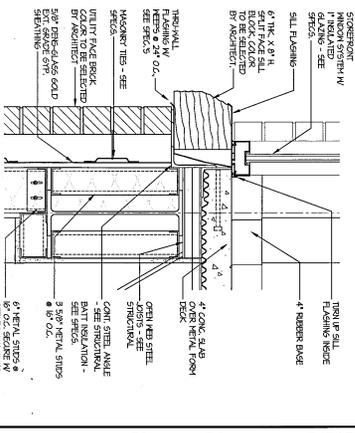


B2 SILL DETAIL

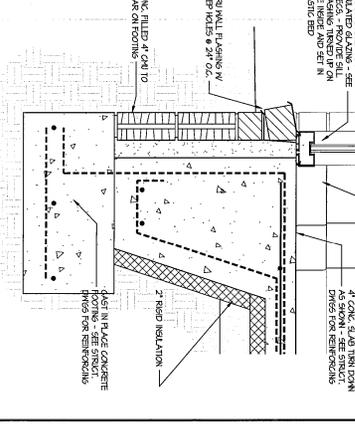

B3 SILL DETAIL

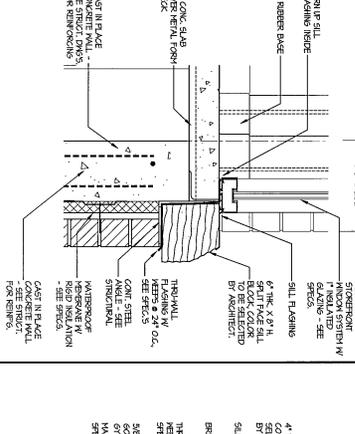


B4 SILL DETAIL

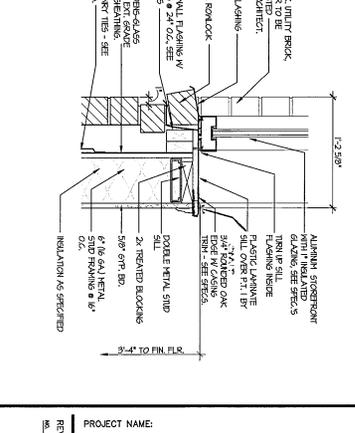


B5 SILL DETAIL




A1 DETAIL

 


A2 DETAIL

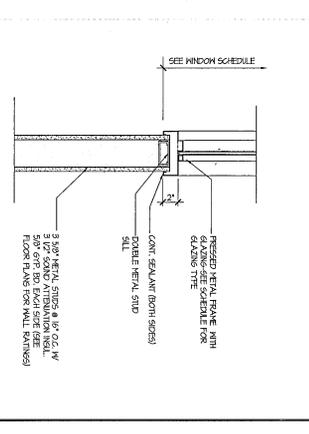

A3 DETAIL

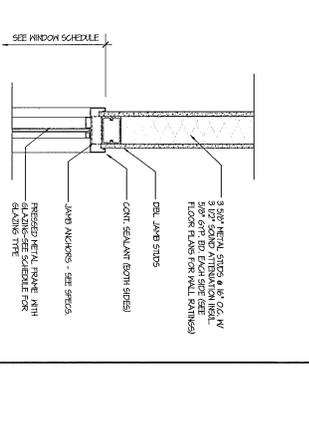

A4 JAMB DETAIL

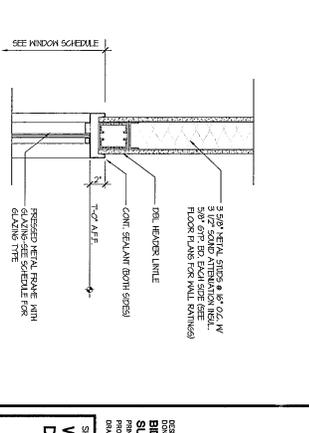

A5 HEAD DETAIL

PROJECT NAME:  
**Spartanburg Technical College Foundation  
 CHEROKEE COUNTY TRAINING FACILITY  
 BUILDING PACKAGE**  
 State Project No. H59-N354-GW-B  
 Gaffney, South Carolina

**M<sup>c</sup>Millan Smith & Partners  
 Architects, PLLC**

Post Office Box 5331  
 Spartanburg, SC 29304  
 864.585.5678 Fax 864.542.9451

DESIGN PROFESSIONAL IN RESPONSIBLE CHARGE:  
**BRD DOCUMENT**  
 PREPARED BY: **BRD**  
 DATE: **03/10/06**  
 SUBMITTAL  
 SHEET TITLE:  
**WINDOW  
 DETAILS**  
 SHEET NO.: **A10.21**  
 PROJ. NO.: **08123**  
 DATE: **03/10/06**





