


Attachment 1



Business I-85 at New Cut Road  
P.O. Box 4386  
Spartanburg, S.C. 29305  
(864)592-4600 or 1-800-922-3679

# Jack A. Powers Building Floor Plan

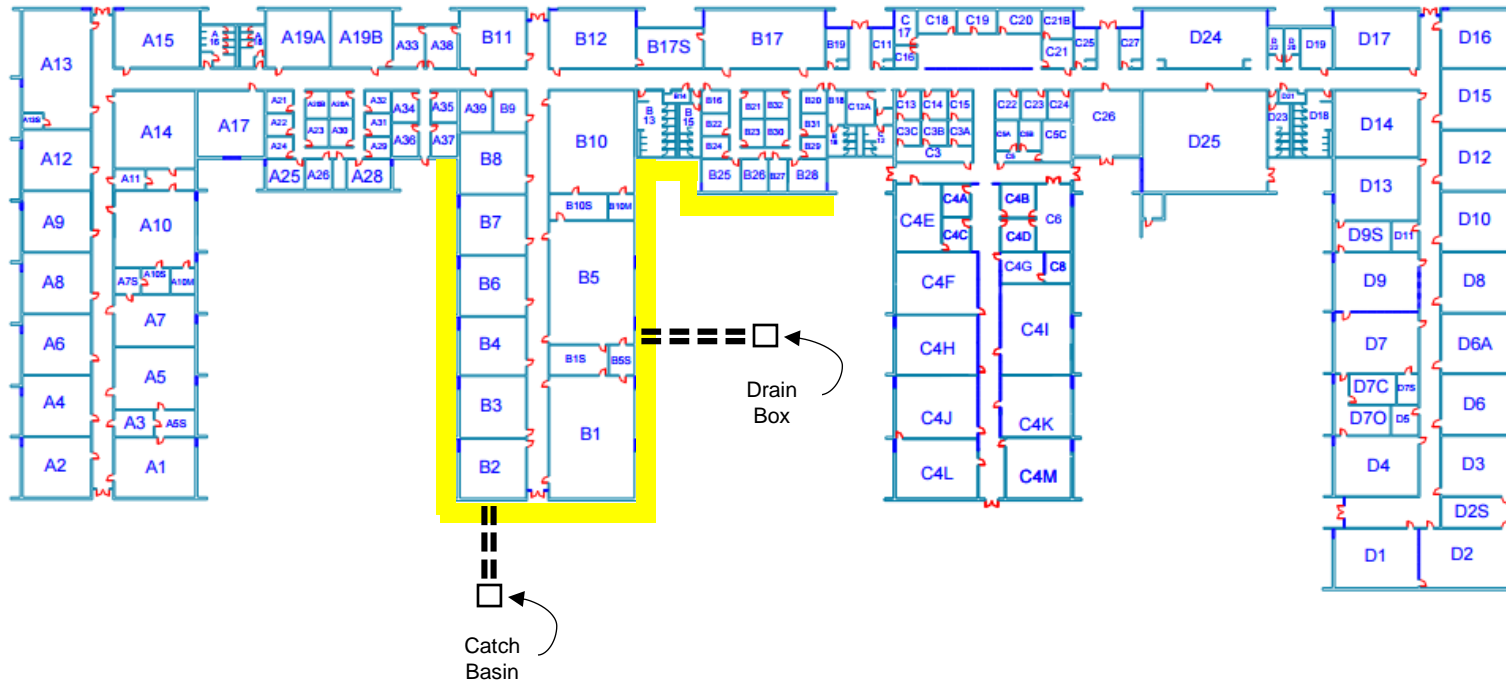

Revised: 10/05/2015