

SIGN SPECIFICATION DRAWINGS

5120 SignBar/SignPanel Series

Changeable Bar System
 Non-Illuminated
 Double Sided Graphics
 Mounting: Direct Burial

Support Posts:

Part Code: SPR50 (2" Radius)
 Color: 315 Black Anodized

SignBar: (Qty. 1)

Part Code: SB200
 Size: 200mm x 36" (*visible*)
 Backgrd. Color: PMS 2748 Blue

Graphics: (Intaglio)

Logo: LTBD (SCC)
 Size: 6"
 Color: A60 Buff

Rule Line:
 Size: 1/4" x width of part
 Color: A02 Black

SignBars: (Qty. 6)


Part Code: SB100
 Size: 100mm x 36" (*visible*)
 Backgrd. Color: A60 Buff

Graphics: (Intaglio)



Arrow: A110
 Size: 2"
 Color: PMS 2748 Blue
 Format: LC, LM = 1 1/2"

Copy: Frutiger Roman (F55)
 Size: 1 5/8"
 Color: PMS 2748 Blue
 Format: LC, LM = 5"



Circle w/S3 Symbol:
 Circle: 2", PMS 2748 Blue
 Symbol: S3 (Handicap)
 Size/Color: 1 3/8", A01 White
 Format: LC, LM = 5"

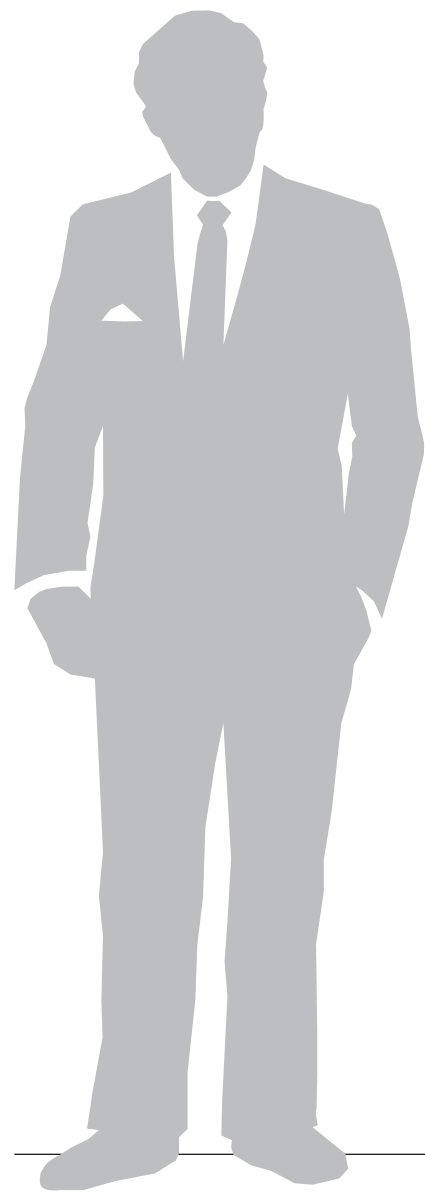

PLAN VIEW

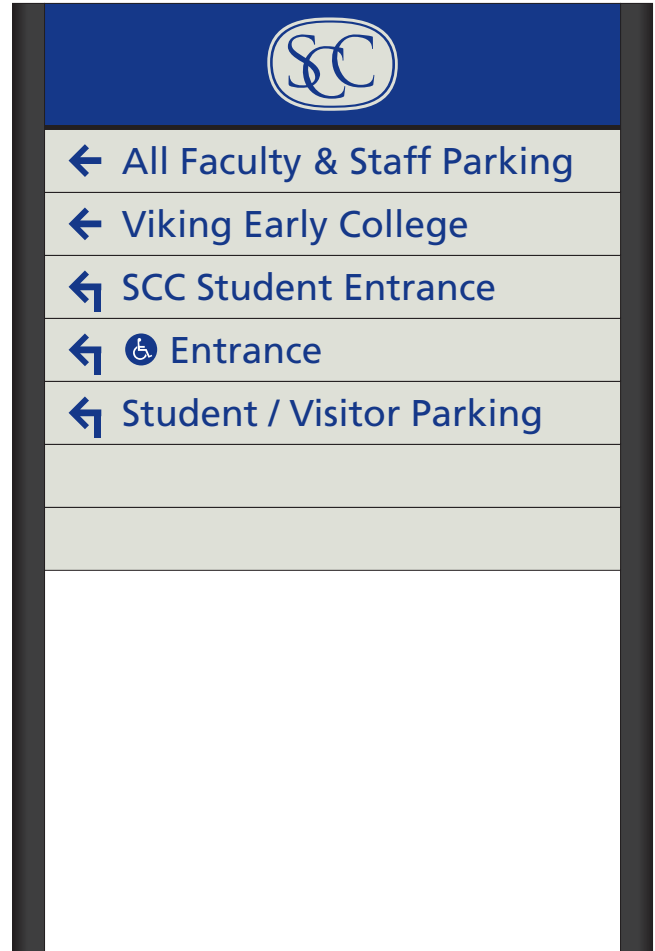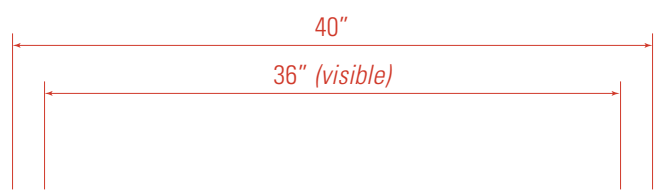

**SIDE A - Location: 1
 SCALE: 1" = 1'-0"**

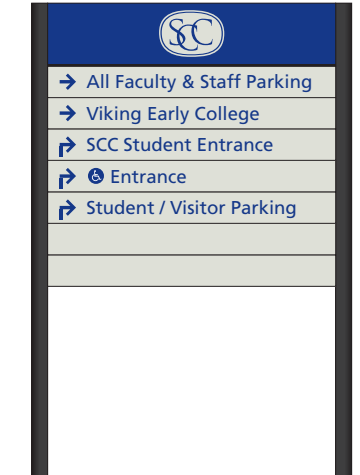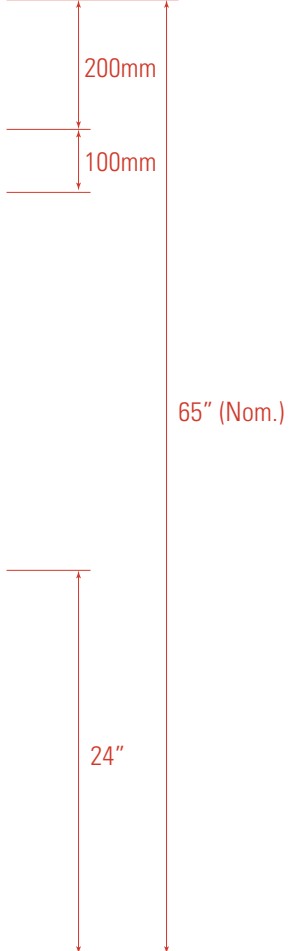

SIDE B

Colors depicted are a general representation of the color specified.
 If color selection is critical, please request sample for approval.

Project Reference:	Project:	Status:	Date:	Drawn By:	Production Info:	Sign Type:
Exterior Directional Signage - Spartanburg Community College	Final	Final	12, Sept. 2014	RHK		A 5120 SignBar Series Side A, Side B Similar
						Scale: 1" = 1'-0"

SIGN SPECIFICATION DRAWINGS

5120 SignBar/SignPanel Series

Changeable Bar System
 Non-Illuminated
 Single Sided Graphics
 Mounting: Direct Burial

Support Posts:

Part Code: SPR50 (2" Radius)
 Color: 315 Black Anodized

SignBar: (Qty. 1)

Part Code: SB200
 Size: 200mm x 36" (visible)
 Backgrd. Color: PMS 2748 Blue

Graphics: (Intaglio)

Logo: LTBD (SCC)
 Size: 6"
 Color: A60 Buff

Rule Line:
 Size: 1/4" x width of part
 Color: A02 Black

SignBar: (Qty. 1)

Part Code: SB150
 Size: 150mm x 36" (visible)
 Backgrd. Color: PMS 2748 Blue

Graphics: (Intaglio)

Logo: LTBD (SC Works Spartanburg)
 Size: 4"
 Color: TBD

SignBars: (Qty. 5)





Part Code: SB100
 Size: 100mm x 36" (visible)
 Backgrd. Color: A60 Buff

Graphics: (Intaglio)

Arrow: A110
 Size: 2"
 Color: PMS 2748 Blue
 Format: LC, LM = 1 1/2"

Copy: Frutiger Roman (F55)
 Size: 1 5/8"
 Color: PMS 2748 Blue
 Format: LC, LM = 5"

Circle w/S3 Symbol:
 Circle: 2", PMS 2748 Blue
 Symbol: S3 (Handicap)
 Size/Color: 1 3/8", A01 White
 Format: LC, LM = 5"

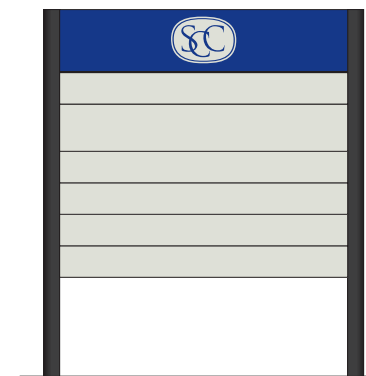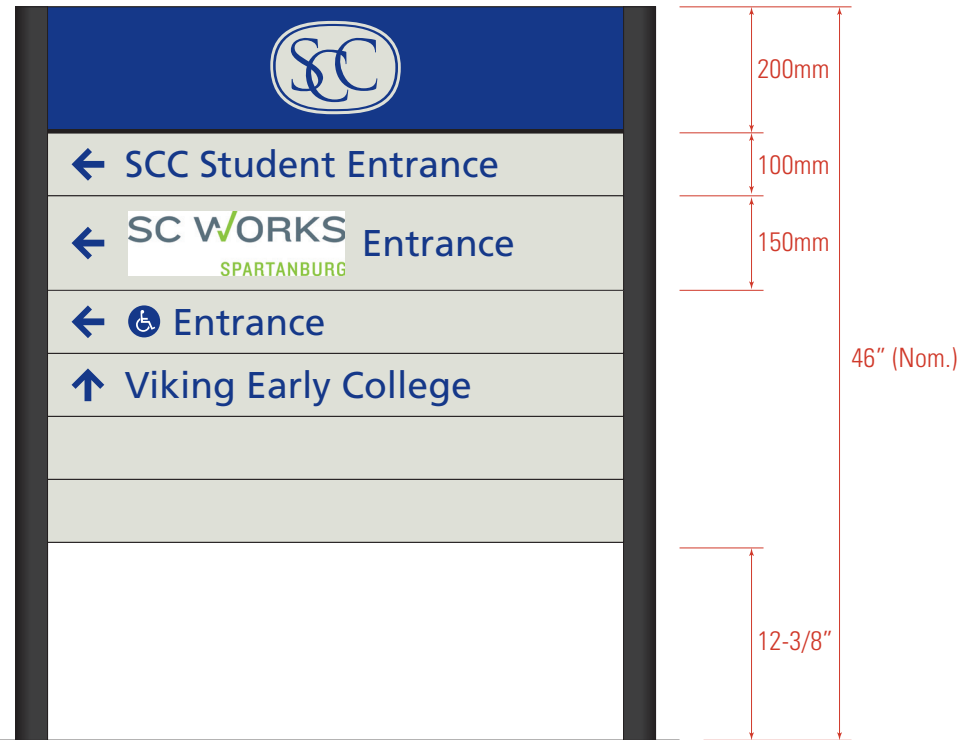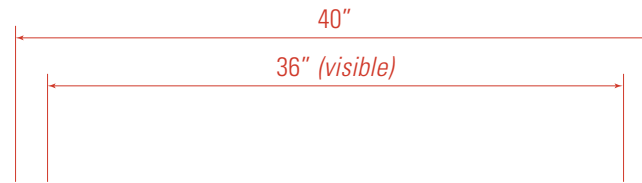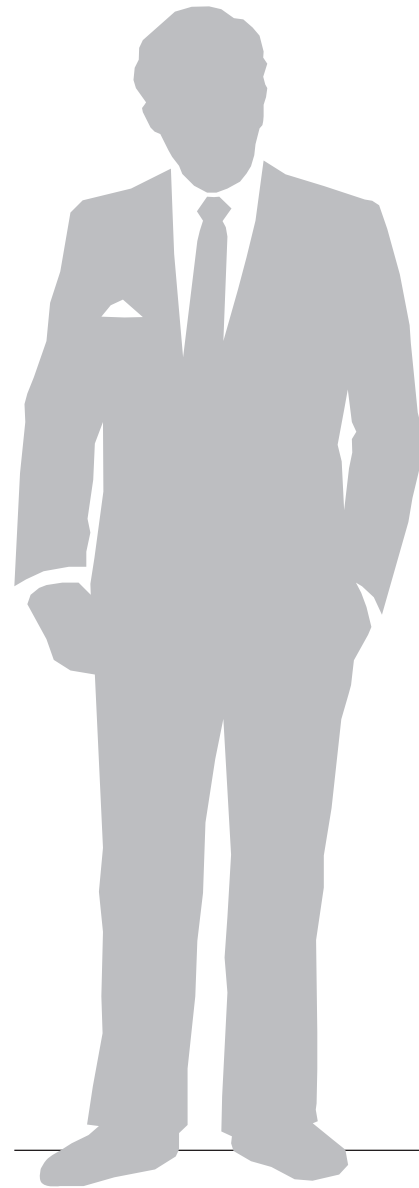

SIDE A - Location: 5
SCALE: 1" = 1'-0"

SIDE B - Blank



Colors depicted are a general representation of the color specified.
 If color selection is critical, please request sample for approval.

Sign Type:	B	Production Info:	
5120 SignBar Series	Side A, Side B Blank	Date:	12, Sept. 2014
Scale:	1" = 1'-0"	Status:	Final
		Drawn By:	RHK
		Project Reference:	Exterior Directional Signage - Spartanburg Community College

SIGN SPECIFICATION DRAWINGS

5120 SignBar/SignPanel Series

Changeable Bar System
 Non-Illuminated
 Double Sided Graphics
 Mounting: Direct Burial

Support Posts:

Part Code: SPR50 (2" Radius)
 Color: 315 Black Anodized

SignBar: (Qty. 1)

Part Code: SB200
 Size: 200mm x 36" (visible)
 Backgrd. Color: PMS 2748 Blue

Graphics: (Intaglio)

Logo: LTBD (SCC)
 Size: 6"
 Color: A60 Buff

Rule Line:
 Size: 1/4" x width of part
 Color: A02 Black

SignBar: (Qty. 2)

Part Code: SB150
 Size: 150mm x 36" (visible)
 Backgrd. Color: PMS 2748 Blue

Graphics: (Intaglio)

Logo: LTBD (SC Works Spartanburg)
 Size: 4"
 Color: TBD

SignBars: (Qty. 5)


Part Code: SB100
 Size: 100mm x 36" (visible)
 Backgrd. Color: A60 Buff

Graphics: (Intaglio)


Arrow: A110
 Size: 2"
 Color: PMS 2748 Blue
 Format: LC, LM = 1 1/2"

Copy: Frutiger Roman (F55)
 Size: 1 5/8"
 Color: PMS 2748 Blue
 Format: LC, LM = 5"


Circle w/S3 Symbol:
 Circle: 2", PMS 2748 Blue
 Symbol: S3 (Handicap)
 Size/Color: 1 3/8", A01 White
 Format: LC, LM = 5"

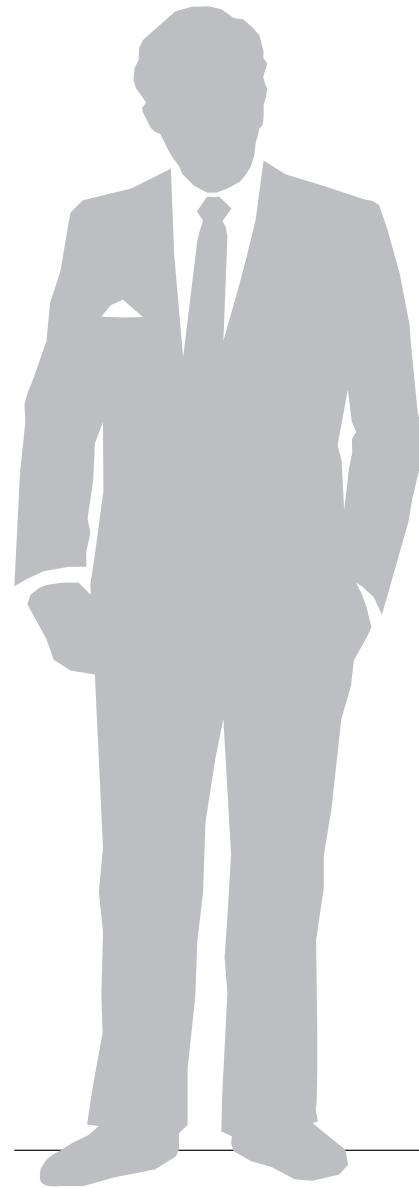

PLAN VIEW

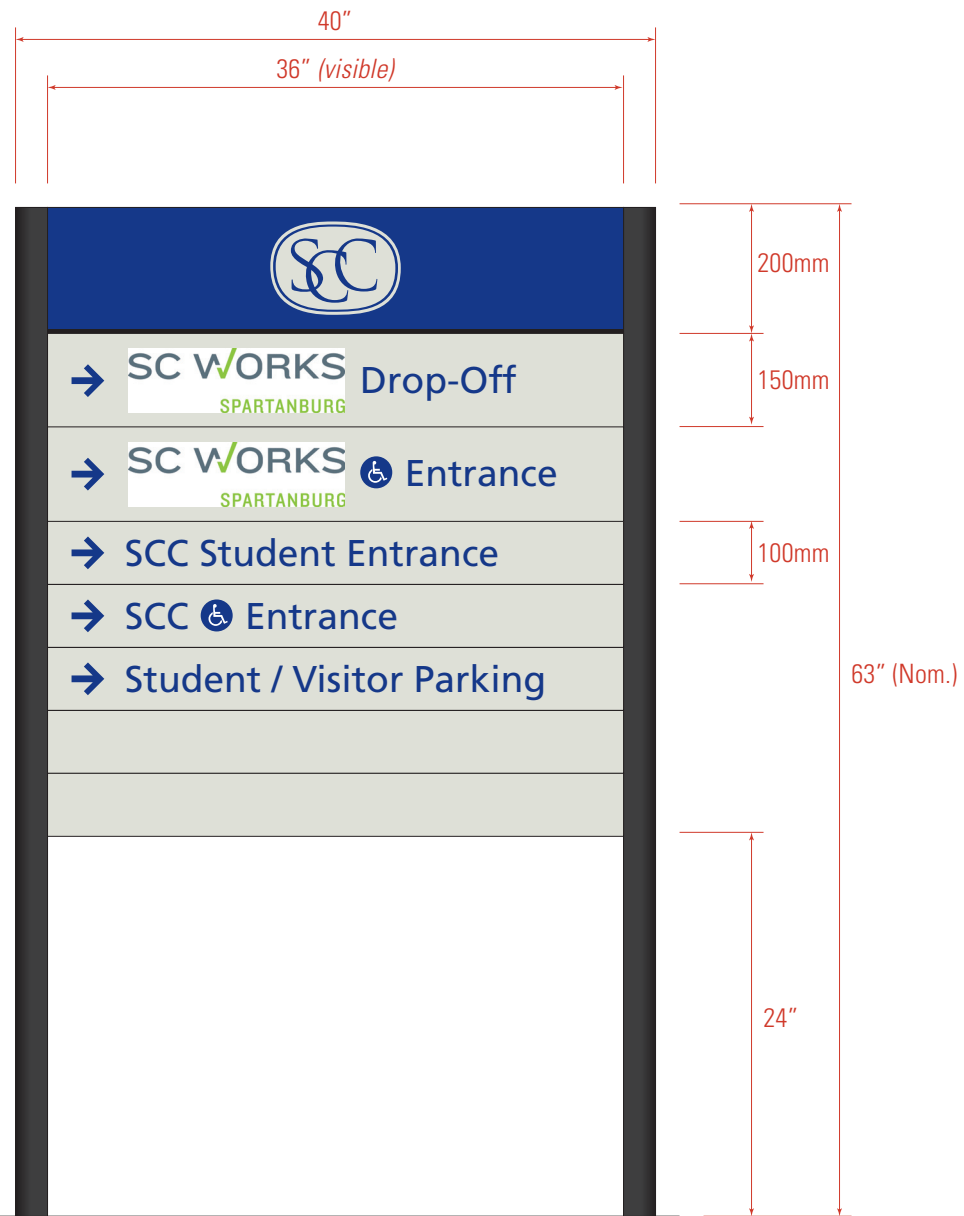

**SIDE A - Location: 8
 SCALE: 1" = 1'-0"**

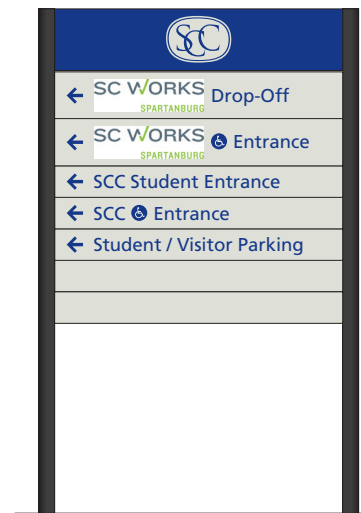

SIDE B



Colors depicted are a general representation of the color specified.
 If color selection is critical, please request sample for approval.

Project Reference: Exterior Directional Signage - Spartanburg Community College	Status: Final	Date: 12, Sept. 2014	Drawn By: RHK	Production Info:	Sign Type: C
				5120 SignBar Series Side A, Side B Similar	
				Scale: 1" = 1'-0"	

SIGN SPECIFICATION DRAWINGS

5120 SignBar Series
 Changeable Bar System
 Non-Illuminated
 Single Sided Graphics
 Mounting: Direct Burial

Support Posts:
 Part Code: SPR50 (2" Radius)
 Color: 315 Black Anodized

SignPanel: (Qty. 2)
 Part Code: SB200
 Size: 200mm x 36" (*visible*)
 Backgrd. Color: A60 Buff

Graphics: (Intaglio)
 Logo: LTBD (SC WORKS)
 Size: 12" (approx.)
 Color: To Be Determined


Logo: LTBD (ACHIEVE)
 Size: 9" (approx.)
 Color: To Be Determined

SignBars: (Qty. 4)
 Part Code: SB100
 Size: 100mm x 36" (*visible*)
 Backgrd. Color: A60 Buff



Graphics: (Intaglio)
 Arrow: A110
 Size: 2"
 Color: PMS 2748 Blue

Copy: Frutiger Roman (F55)
 Size: 1 5/8"
 Color: PMS 2748 Blue


Note: Logo art for presentation only,
 outline file needed prior to Production

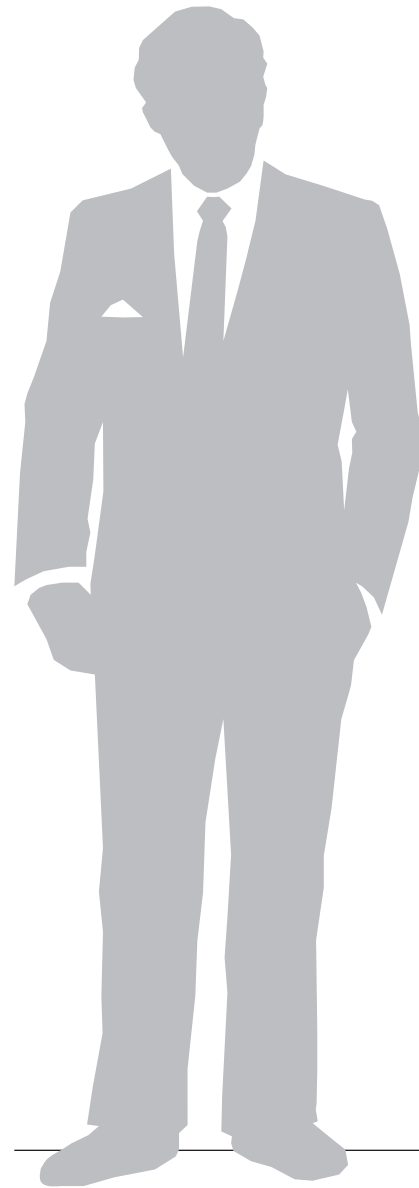

PLAN VIEW

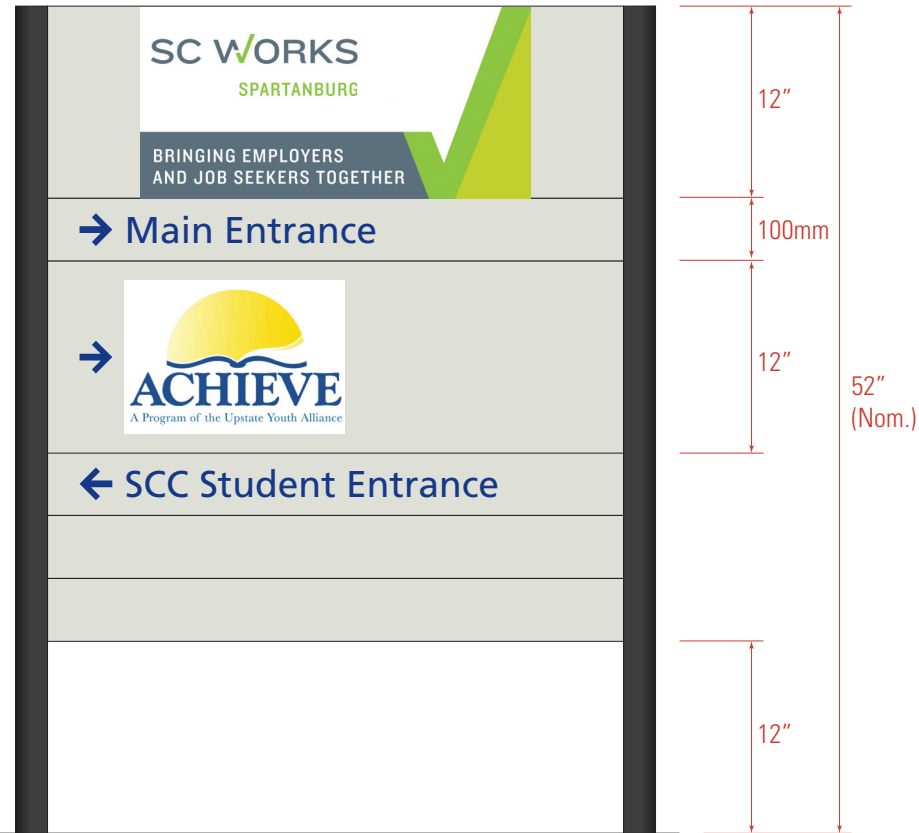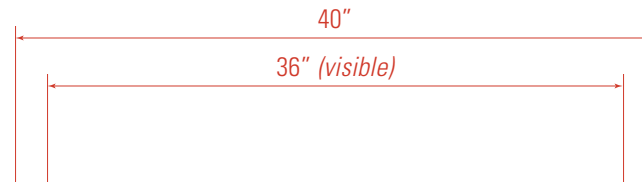

SIDE A - Location: 7
SCALE: 1" = 1'-0"

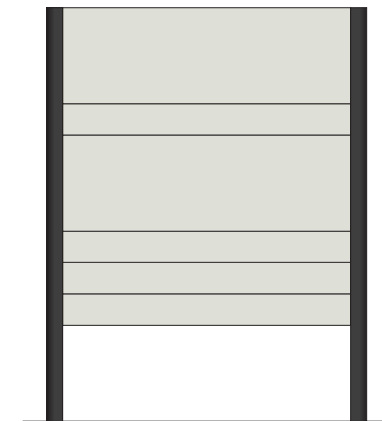

SIDE B



Colors depicted are a general representation of the color specified.
 If color selection is critical, please request sample for approval.

Project Reference: Exterior Directional Signage - Spartanburg Community College	Status: Final	Date: 12, Sept. 2014	Drawn By: RHK	Production Info:
	Sign Type: D	5120 SignBar Series Side A, Side B Similar		
				Scale: 1" = 1'-0"

SIGN SPECIFICATION DRAWINGS

4140.1 PolySign Series

Non-Illuminated
Surface Wall Mount

Sign Panel:

Size: 20" x 20" x 2"
Backgrd. Color: A28 Orbit Blue

Vinyl Graphics:

Symbol: S3 (Handicap)
Size: 8"
Color 3M: 680-10 White Reflective

Arrow: A110
Size: 6"
Color 3M: 680-10 White Reflective

Copy: Frutiger Roman (F55)
Size: 2 1/2"
Color: A02 Black



PLAN VIEW



Location 12
SCALE: 1/4" = 1"



Colors depicted are a general representation of the color specified.
If color selection is critical, please request sample for approval.

Project Reference: Exterior Directional Signage - Spartanburg Community College	Status: Final	Date: 12, Sept. 2014	Drawn By: RHK	Production Info:	Sign Type: E
Project:					4140.1 PolySign Series Surface Wall Mount
					Scale: 1/4" = 1"

SIGN SPECIFICATION DRAWINGS

5120 SignPanel Series

Non-Illuminated
Single Sided Graphics
Mounting: Direct Burial

Support Posts:

Part Code: SPR50 (2" Radius)
Color: 315 Black Anodized

SignPanel:

Part Code: SPA25
Size: 42" x 24" (*visible*)
Backgrd. Color: A60 Buff

Graphics: (Intaglio)




Color Band:
Size: 2" x width of part
Color: PMS 2748 Blue

Logo: LTBD (SC WORKS)
Size: 5" (approx.)
Color: To Be Determined


Logo: LTBD (ACHIEVE)
Size: 9" (approx.)
Color: To Be Determined

Copy: Frutiger Roman (F55)
Size: 2 1/4"
Color: PMS 2748 Blue

Arrow: A110
Size: 2 13/16"
Color: PMS 2748 Blue

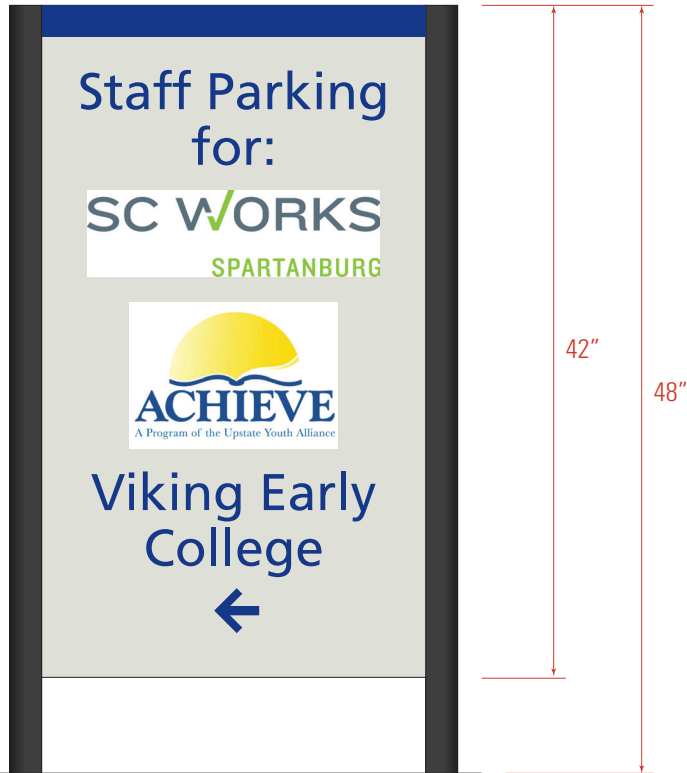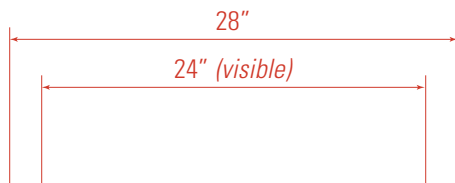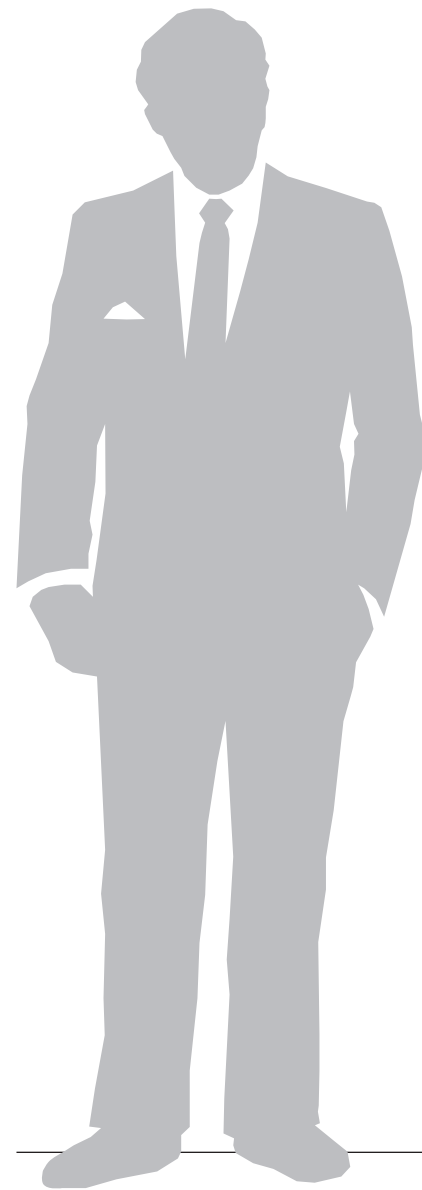

**SIDE A - LOC: 2
SCALE: 1" = 1'-0"**

 

**SIDE B
SCALE: 1" = 1'-0"**



Colors depicted are a general representation of the color specified.
If color selection is critical, please request sample for approval.

Project Reference: Project: Exterior Directional Signage - Spartanburg Community College	Status: Final	Date: 12, Sept. 2014	Drawn By: RHK	Production Info:	Sign Type: F 5120 SignPanel Series Side A, Side B Blank Scale: 1" = 1'-0"

SIGN SPECIFICATION DRAWINGS

5120 SignPanel Series

Non-Illuminated
Single Sided Graphics
Mounting: Direct Burial

Support Posts:

Part Code: SPR50 (2" Radius)
Color: 315 Black Anodized

SignPanel:



Part Code: SPA25
Size: 24" x 24" (*visible*)
Backgrd. Color: A60 Buff

Graphics: (Intaglio)


Color Band:
Size: 2" x width of part
Color: PMS 2748 Blue

Copy: Frutiger Roman (F55)
Size: 2 1/4"
Color: PMS 2748 Blue

Arrow: A110
Size: 2 13/16"
Color: PMS 2748 Blue

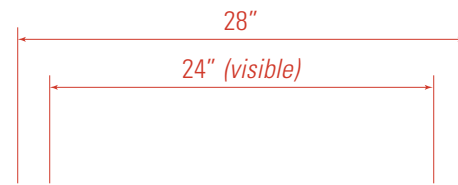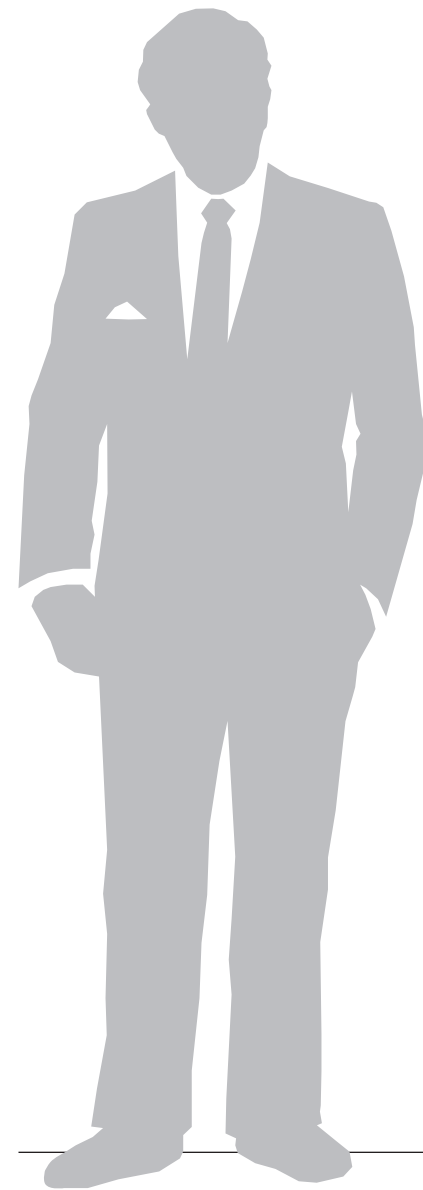

**SIDE A - LOC: 2a
SCALE: 1" = 1'-0"**

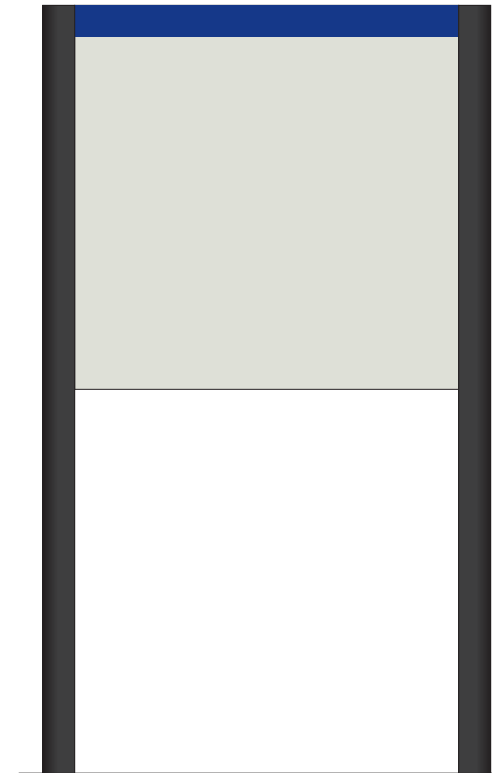

**SIDE B
SCALE: 1" = 1'-0"**



Colors depicted are a general representation of the color specified.
If color selection is critical, please request sample for approval.

<p>Sign Type: F.1</p>	<p>Production Info:</p>	<p>Drawn By: RHK</p>	<p>Status: Final</p>	<p>Project Reference: Exterior Directional Signage - Spartanburg Community College</p>
<p>5120 SignPanel Series Side A, Side B Blank</p>		<p>Date: 12, Sept. 2014</p>		
<p>Scale: 1" = 1'-0"</p>				

SIGN SPECIFICATION DRAWINGS

5120 SignPanel Series

Non-Illuminated
Single Sided Graphics
Mounting: Direct Burial

Support Posts:

Part Code: SPR50 (2" Radius)
Color: 315 Black Anodized

SignPanel:

Part Code: SPA25
Size: 24" x 24" (*visible*)
Backgrd. Color: A60 Buff

Graphics: (Intaglio)

Color Band:
Size: 2" x width of part
Color: PMS 2748 Blue



Copy: Frutiger Roman (F55)
Size: 2 1/4"
Color: PMS 2748 Blue

Rule Line:
Size: 3/8" x 21"
Color: PMS 2748 Blue

Arrow: A110
Size: 2 13/16"
Color: PMS 2748 Blue

Circle w/S3 Symbol:
Circle: 2 13/16", PMS 2748 Blue
Symbol: S3 (Handicap)
Size/Color: 1 15/16", A01 White


Logo: LTBD (SC WORKS)
Size: 5" (approx.)
Color: To Be Determined

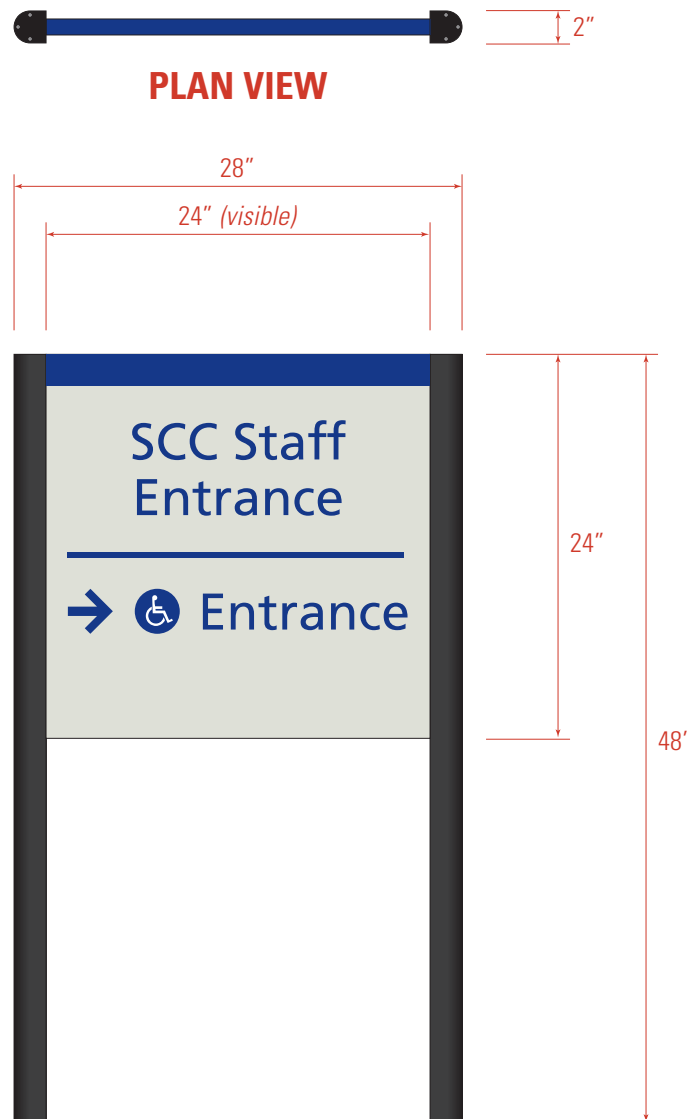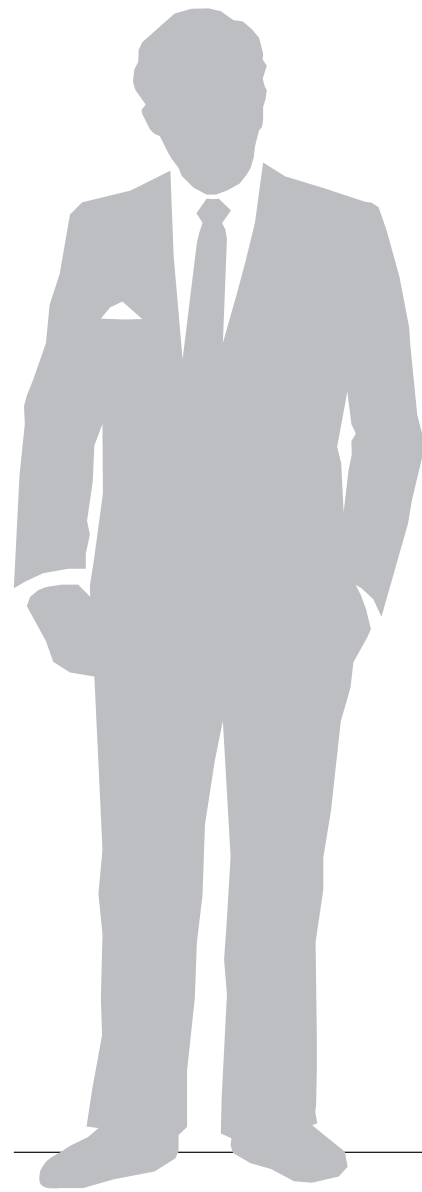

**SIDE A - LOC: 4
SCALE: 1" = 1'-0"**



**SIDE A - LOC: 6
SCALE: 1" = 1'-0"**

 

**SIDE B - LOC: 4 & LOC: 6
SCALE: 1" = 1'-0"**



Colors depicted are a general representation of the color specified.
If color selection is critical, please request sample for approval.

Sign Type:	F.1
Production Info:	5120 SignBar Series Side A, Side B Blank
Scale:	1" = 1'-0"
Drawn By:	RHK
Date:	12, Sept. 2014
Status:	Final
Project Reference:	Exterior Directional Signage - Spartanburg Community College

SIGN SPECIFICATION DRAWINGS

5120 SignPanel Series

Non-Illuminated
Single Sided Graphics
Mounting: Direct Burial

Support Posts:

Part Code: SPR50 (2" Radius)
Color: 315 Black Anodized

SignPanel:

Part Code: SPA25
Size: 30" x 24" (*visible*)
Backgrd. Color: A60 Buff


Graphics: (Intaglio)

Color Band:
Size: 2" x width of part
Color: PMS 2748 Blue



Logo: LTBD (SC WORKS)
Size: 5" (approx.)
Color: To Be Determined

Copy: Frutiger Roman (F55)
Size: 2 1/4"
Color: PMS 2748 Blue


Rule Line:
Size: 3/8" x 21"
Color: PMS 2748 Blue

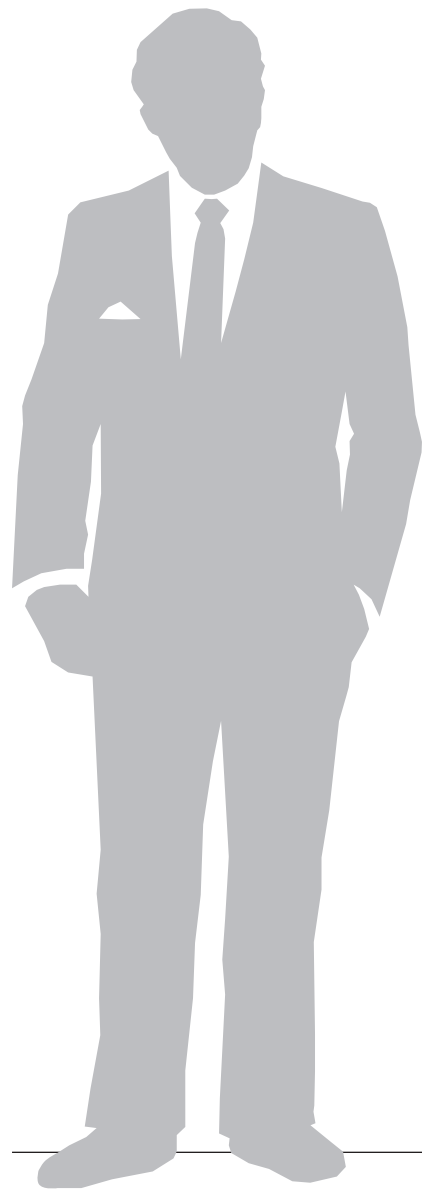

PLAN VIEW

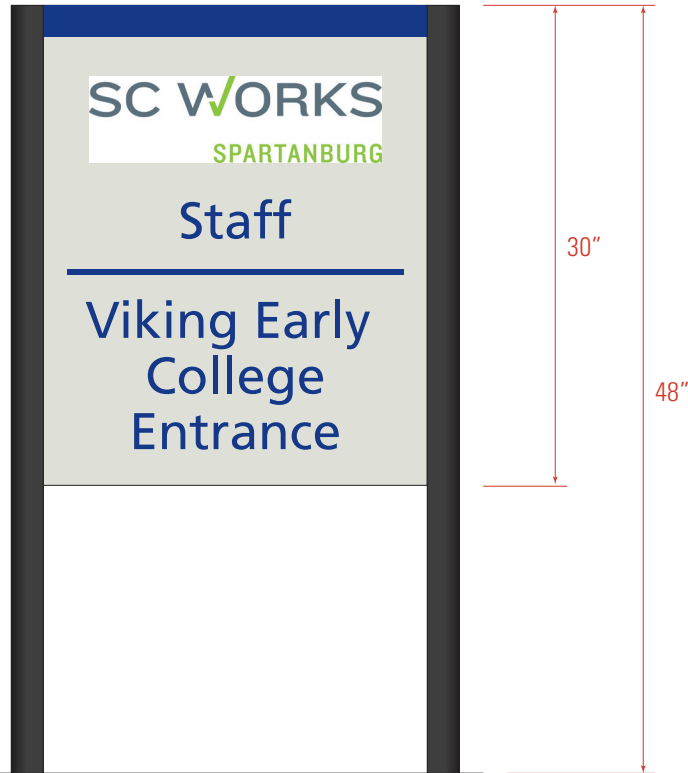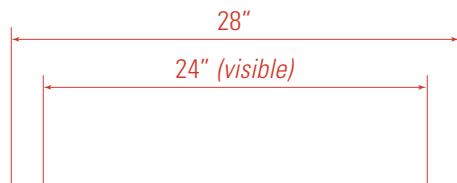

**SIDE A - LOC: 3
SCALE: 1" = 1'-0"**

 

**SIDE B
SCALE: 1" = 1'-0"**



Colors depicted are a general representation of the color specified.
If color selection is critical, please request sample for approval.

Sign Type:	F.2
Production Info:	5120 SignPanel Series Side A, Side B Blank
Scale:	1" = 1'-0"
Drawn By:	RHK
Date:	12, Sept. 2014
Status:	Final
Project Reference:	Exterior Directional Signage - Spartanburg Community College

SIGN SPECIFICATION DRAWINGS

5120 SignPanel Series

Non-Illuminated
Single Sided Graphics
Mounting: Direct Burial

Support Posts:

Part Code: SPR50 (2" Radius)
Color: 315 Black Anodized

SignPanel:

Part Code: SPA25
Size: 36" x 24" (*visible*)
Backgrd. Color: A60 Buff


Graphics: (Intaglio)

Color Band:
Size: 2" x width of part
Color: PMS 2748 Blue



Copy: Frutiger Roman (F55)
Size: 2 1/4"
Color: PMS 2748 Blue

Arrow: A110
Size: 2 13/16"
Color: PMS 2748 Blue


Circle w/S3 Symbol:
Circle: 2 13/16", PMS 2748 Blue
Symbol: S3 (Handicap)
Size/Color: 1 15/16", A01 White

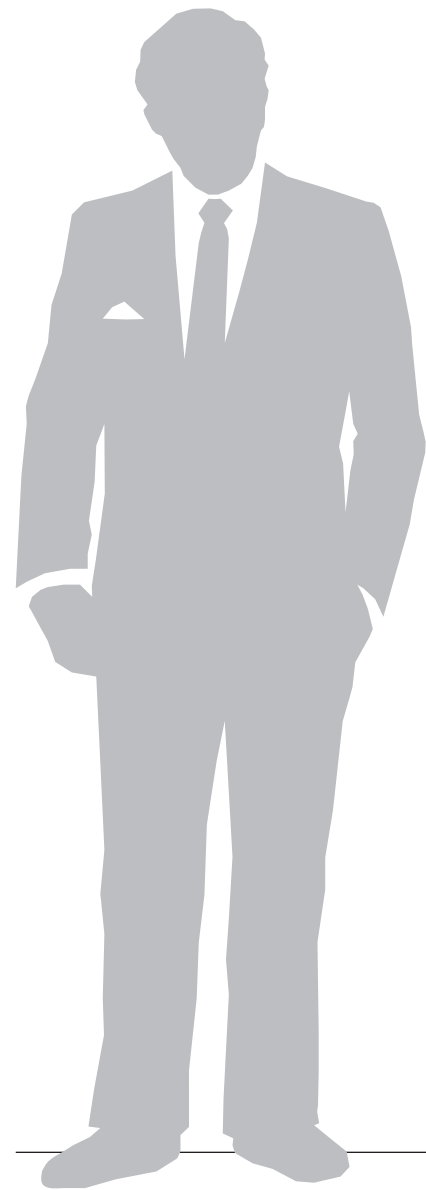

PLAN VIEW

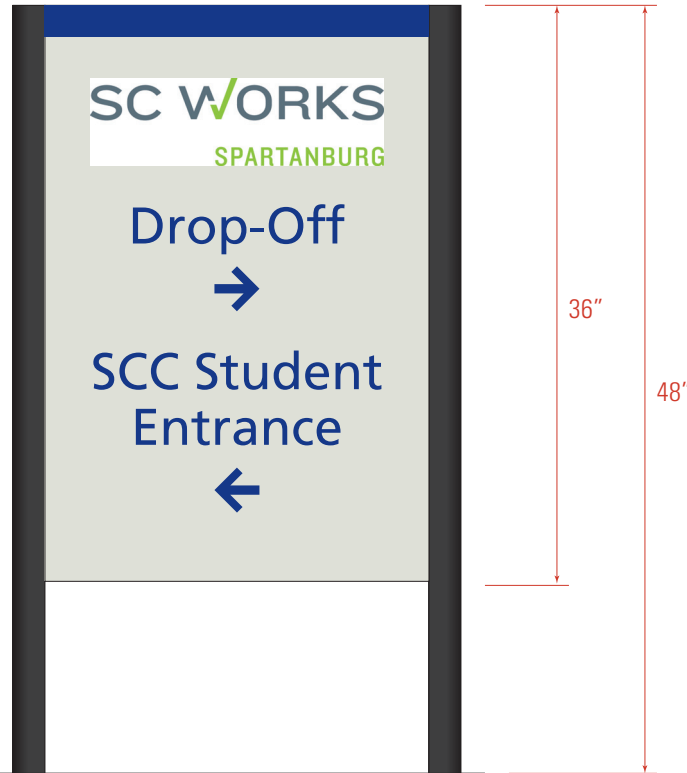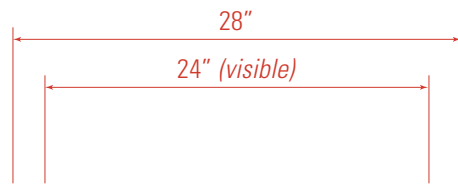

**SIDE A, SIDE BLANK - LOC: 8a
SCALE: 1" = 1'-0"**

 

**SIDE B
SCALE: 1" = 1'-0"**



Colors depicted are a general representation of the color specified.
If color selection is critical, please request sample for approval.

Sign Type:	F.3
Production Info:	5120 SignPanel Series Side A, Side B Blank
Scale:	1" = 1'-0"
Drawn By:	RHK
Date:	12, Sept. 2014
Status:	Final
Project Reference:	Exterior Directional Signage - Spartanburg Community College

SIGN SPECIFICATION DRAWINGS

5120 SignPanel Series

Non-Illuminated
Single Sided Graphics
Mounting: Direct Burial

Support Posts:

Part Code: SPR50 (2" Radius)
Color: 315 Black Anodized

SignPanel:

Part Code: SPA25
Size: 24" x 24" (*visible*)
Backgrd. Color: A60 Buff

Graphics: (Intaglio)

Color Band:
Size: 2" x width of part
Color: PMS 2748 Blue

Copy: Frutiger Roman (F55)
Size: 2 1/8" (Loc: 9)
Size: 2 1/4" (Loc: 11)
Color: PMS 2748 Blue



Arrow: A110
Size: 2 13/16"
Color: PMS 2748 Blue

Circle w/S3 Symbol:
Circle: 2 13/16", PMS 2748 Blue
Symbol: S3 (Handicap)
Size/Color: 1 15/16", A01 White

Loc: 12:
Copy: Frutiger Roman (F55)
Size: 3 1/2"
Color: PMS 2748 Blue

Arrow: A110
Size: 4 3/8"
Color: PMS 2748 Blue

Circle w/S3 Symbol:
Circle: 4 3/8", PMS 2748 Blue
Symbol: S3 (Handicap)
Size/Color: 3", A01 White

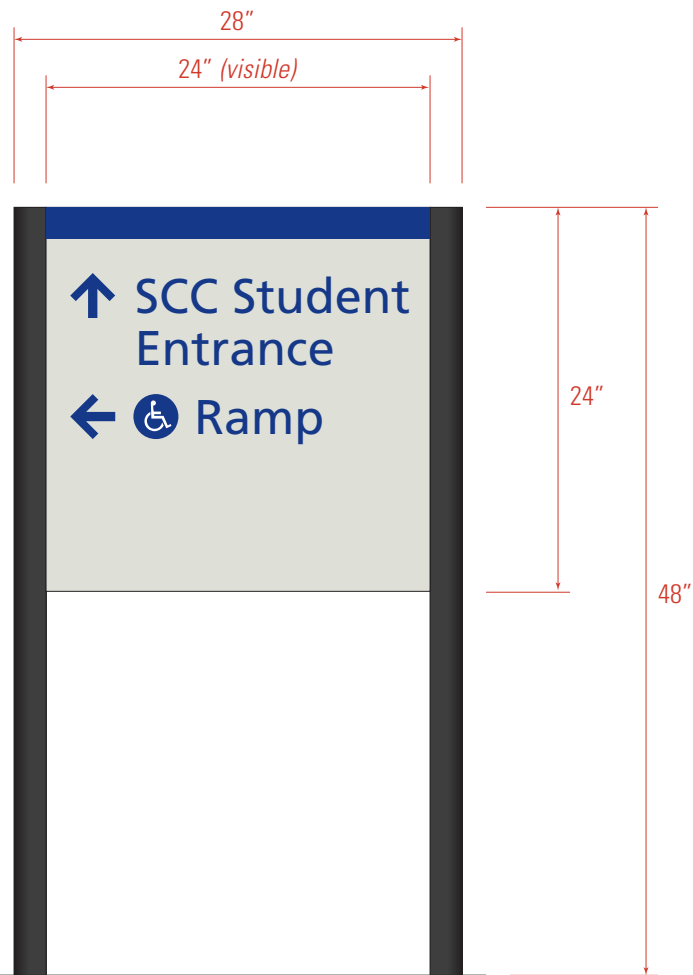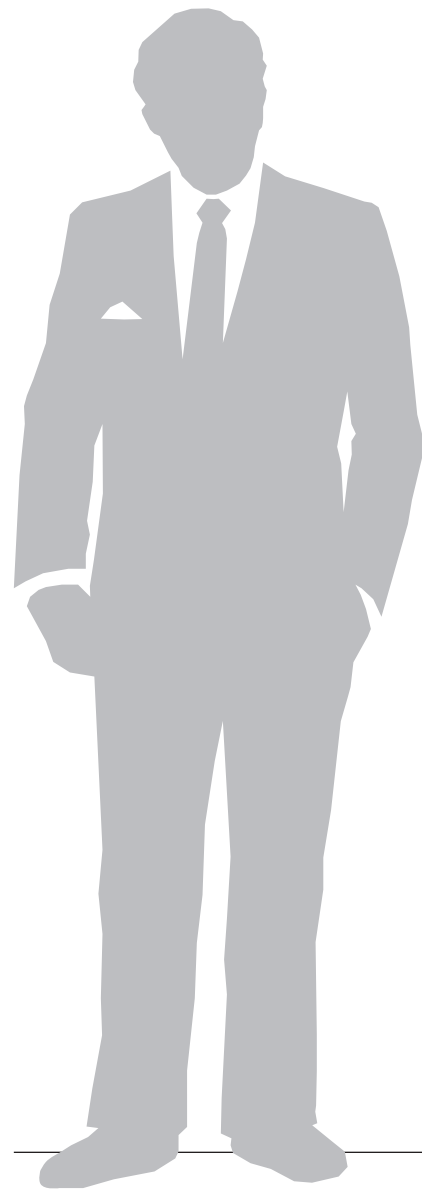

**SIDE A, SIDE BLANK - LOC: 9
SCALE: 1" = 1'-0"**



**SIDE A, SIDE BLANK - LOC: 11
SCALE: 1" = 1'-0"**



**SIDE A, SIDE BLANK - LOC: 12a
SCALE: 1" = 1'-0"**



Colors depicted are a general representation of the color specified.
If color selection is critical, please request sample for approval.

<p>Sign Type: F.1</p>	<p>Production Info:</p>	<p>Drawn By: RHK</p>	<p>Date: 12, Sept. 2014</p>	<p>Status: Final</p>
<p>5120 SignPanel Series Side A, Side B Blank</p>		<p>Scale: 1/4" = 1"</p>		<p>Project Reference: Exterior Directional Signage - Spartanburg Community College</p>

SIGN SPECIFICATION DRAWINGS

5120 SignPanel Series

Non-Illuminated
Double Sided Graphics
Mounting: Direct Burial

Support Posts:

Part Code: SPR50 (2" Radius)
Color: 315 Black Anodized

SignPanel:

Part Code: SPA25
Size: 36" x 24" (*visible*)
Backgrd. Color: A60 Buff


Graphics: (Intaglio)

Color Band:
Size: 2" x width of part
Color: PMS 2748 Blue



Copy: Frutiger Roman (F55)
Size: 2 1/4" & 1 7/8"
Color: PMS 2748 Blue

Logo: LTBD (SC WORKS)
Size: 5" (approx.)
Color: To Be Determined

Arrow: A110 U+L
Size: 2 13/16" (arm to arm)
Color: PMS 2748 Blue

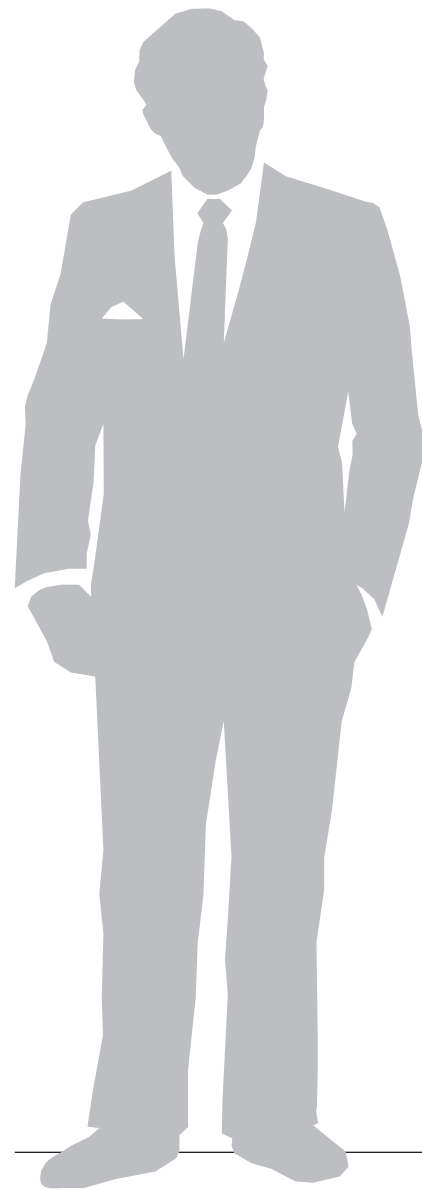

PLAN VIEW

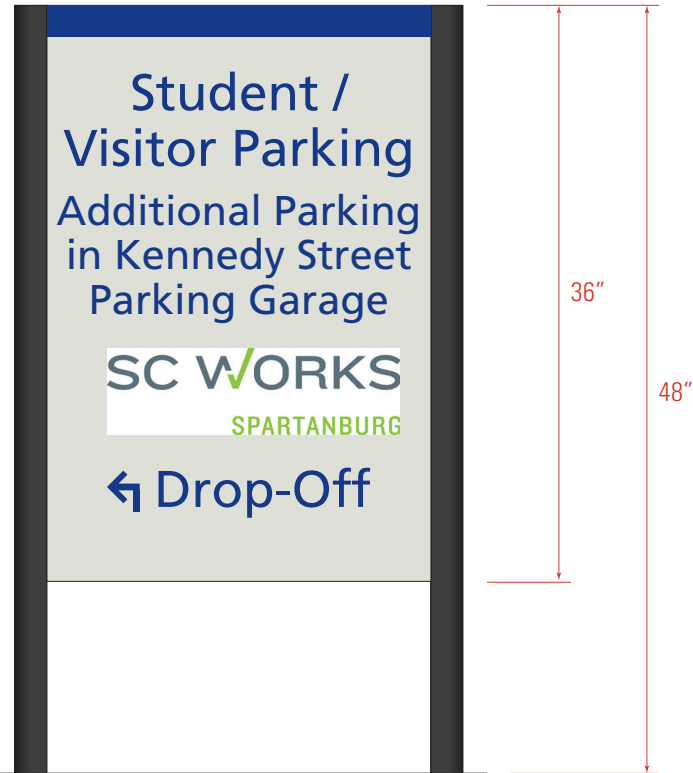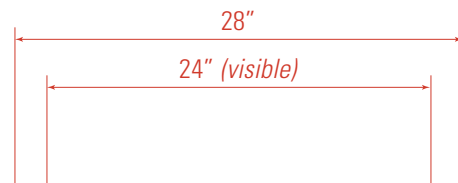

**SIDE A - LOC: 10
SCALE: 1" = 1'-0"**



**SIDE B
SCALE: 1" = 1'-0"**



Colors depicted are a general representation of the color specified.
If color selection is critical, please request sample for approval.

Sign Type:	G
Production Info:	5120 SignPanel Series Side A, Side B Blank
Scale:	1" = 1'-0"
Drawn By:	RHK
Date:	12, Sept. 2014
Status:	Final
Project Reference:	Exterior Directional Signage - Spartanburg Community College
Project:	Exterior Directional Signage - Spartanburg Community College

SIGN SPECIFICATION DRAWINGS

5120 SignPanel Series

Non-Illuminated
Double Sided Graphics
Mounting: Direct Burial

Support Posts:

Part Code: SPR50 (2" Radius)
Color: 315 Black Anodized

SignPanel:

Part Code: SPA25
Size: 24" x 24" (*visible*)
Backgrd. Color: A60 Buff

Graphics: (Intaglio)

Color Band:
Size: 2" x width of part
Color: PMS 2748 Blue

Loc: 10:

Copy: Frutiger Roman (F55)
Size: 2 1/4", 2 1/8" & 1 7/8"
Color: PMS 2748 Blue

Loc: 10a: Side A

Copy: Frutiger Roman (F55)
Size: 2 1/4"
Color: PMS 2748 Blue

Arrow: A110




Size: 2 13/16"
Color: PMS 2748 Blue

Circle w/S3 Symbol:

Circle: 2 13/16", PMS 2748 Blue
Symbol: S3 (Handicap)
Size/Color: 1 15/16", A01 White

Loc: 10a: Side B

Copy: Frutiger Roman (F55)
Size: 2 1/4" & 1 7/8"
Color: PMS 2748 Blue

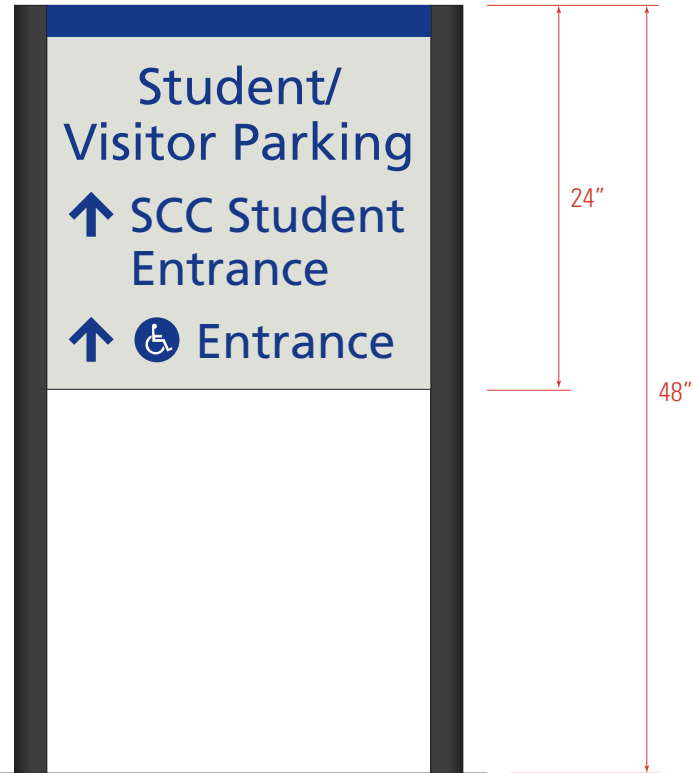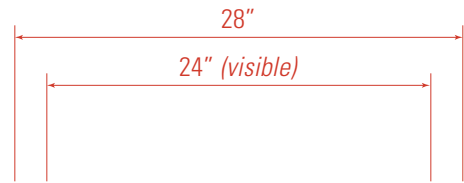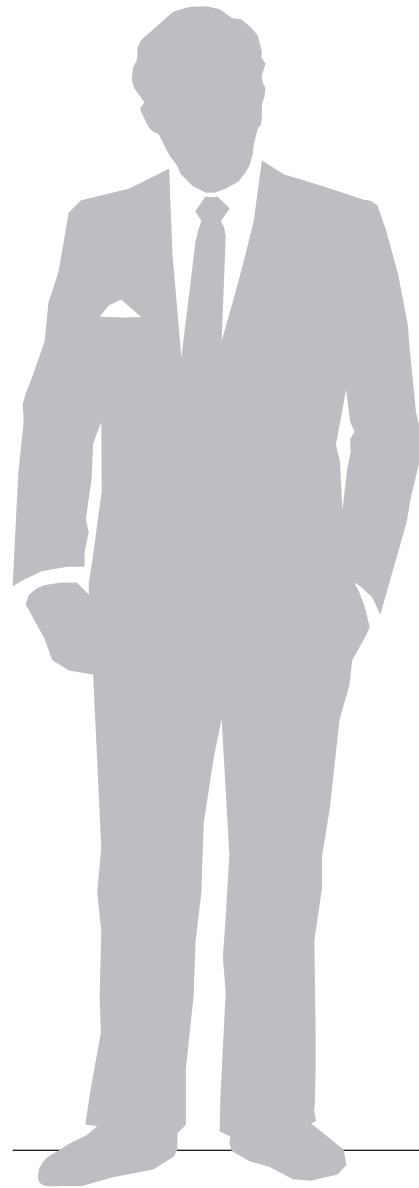

**SIDE A - LOC: 10a
SCALE: 1" = 1'-0"**



**SIDE B
SCALE: 1" = 1'-0"**



Colors depicted are a general representation of the color specified.
If color selection is critical, please request sample for approval.

Project Reference: Exterior Directional Signage - Spartanburg Community College	Status: Final	Date: 12, Sept. 2014	Drawn By: RHK	Production Info:
Project:				Sign Type: G.1 5120 SignPanel Series Side A, Side B Blank
				Scale: 1" = 1'-0"